


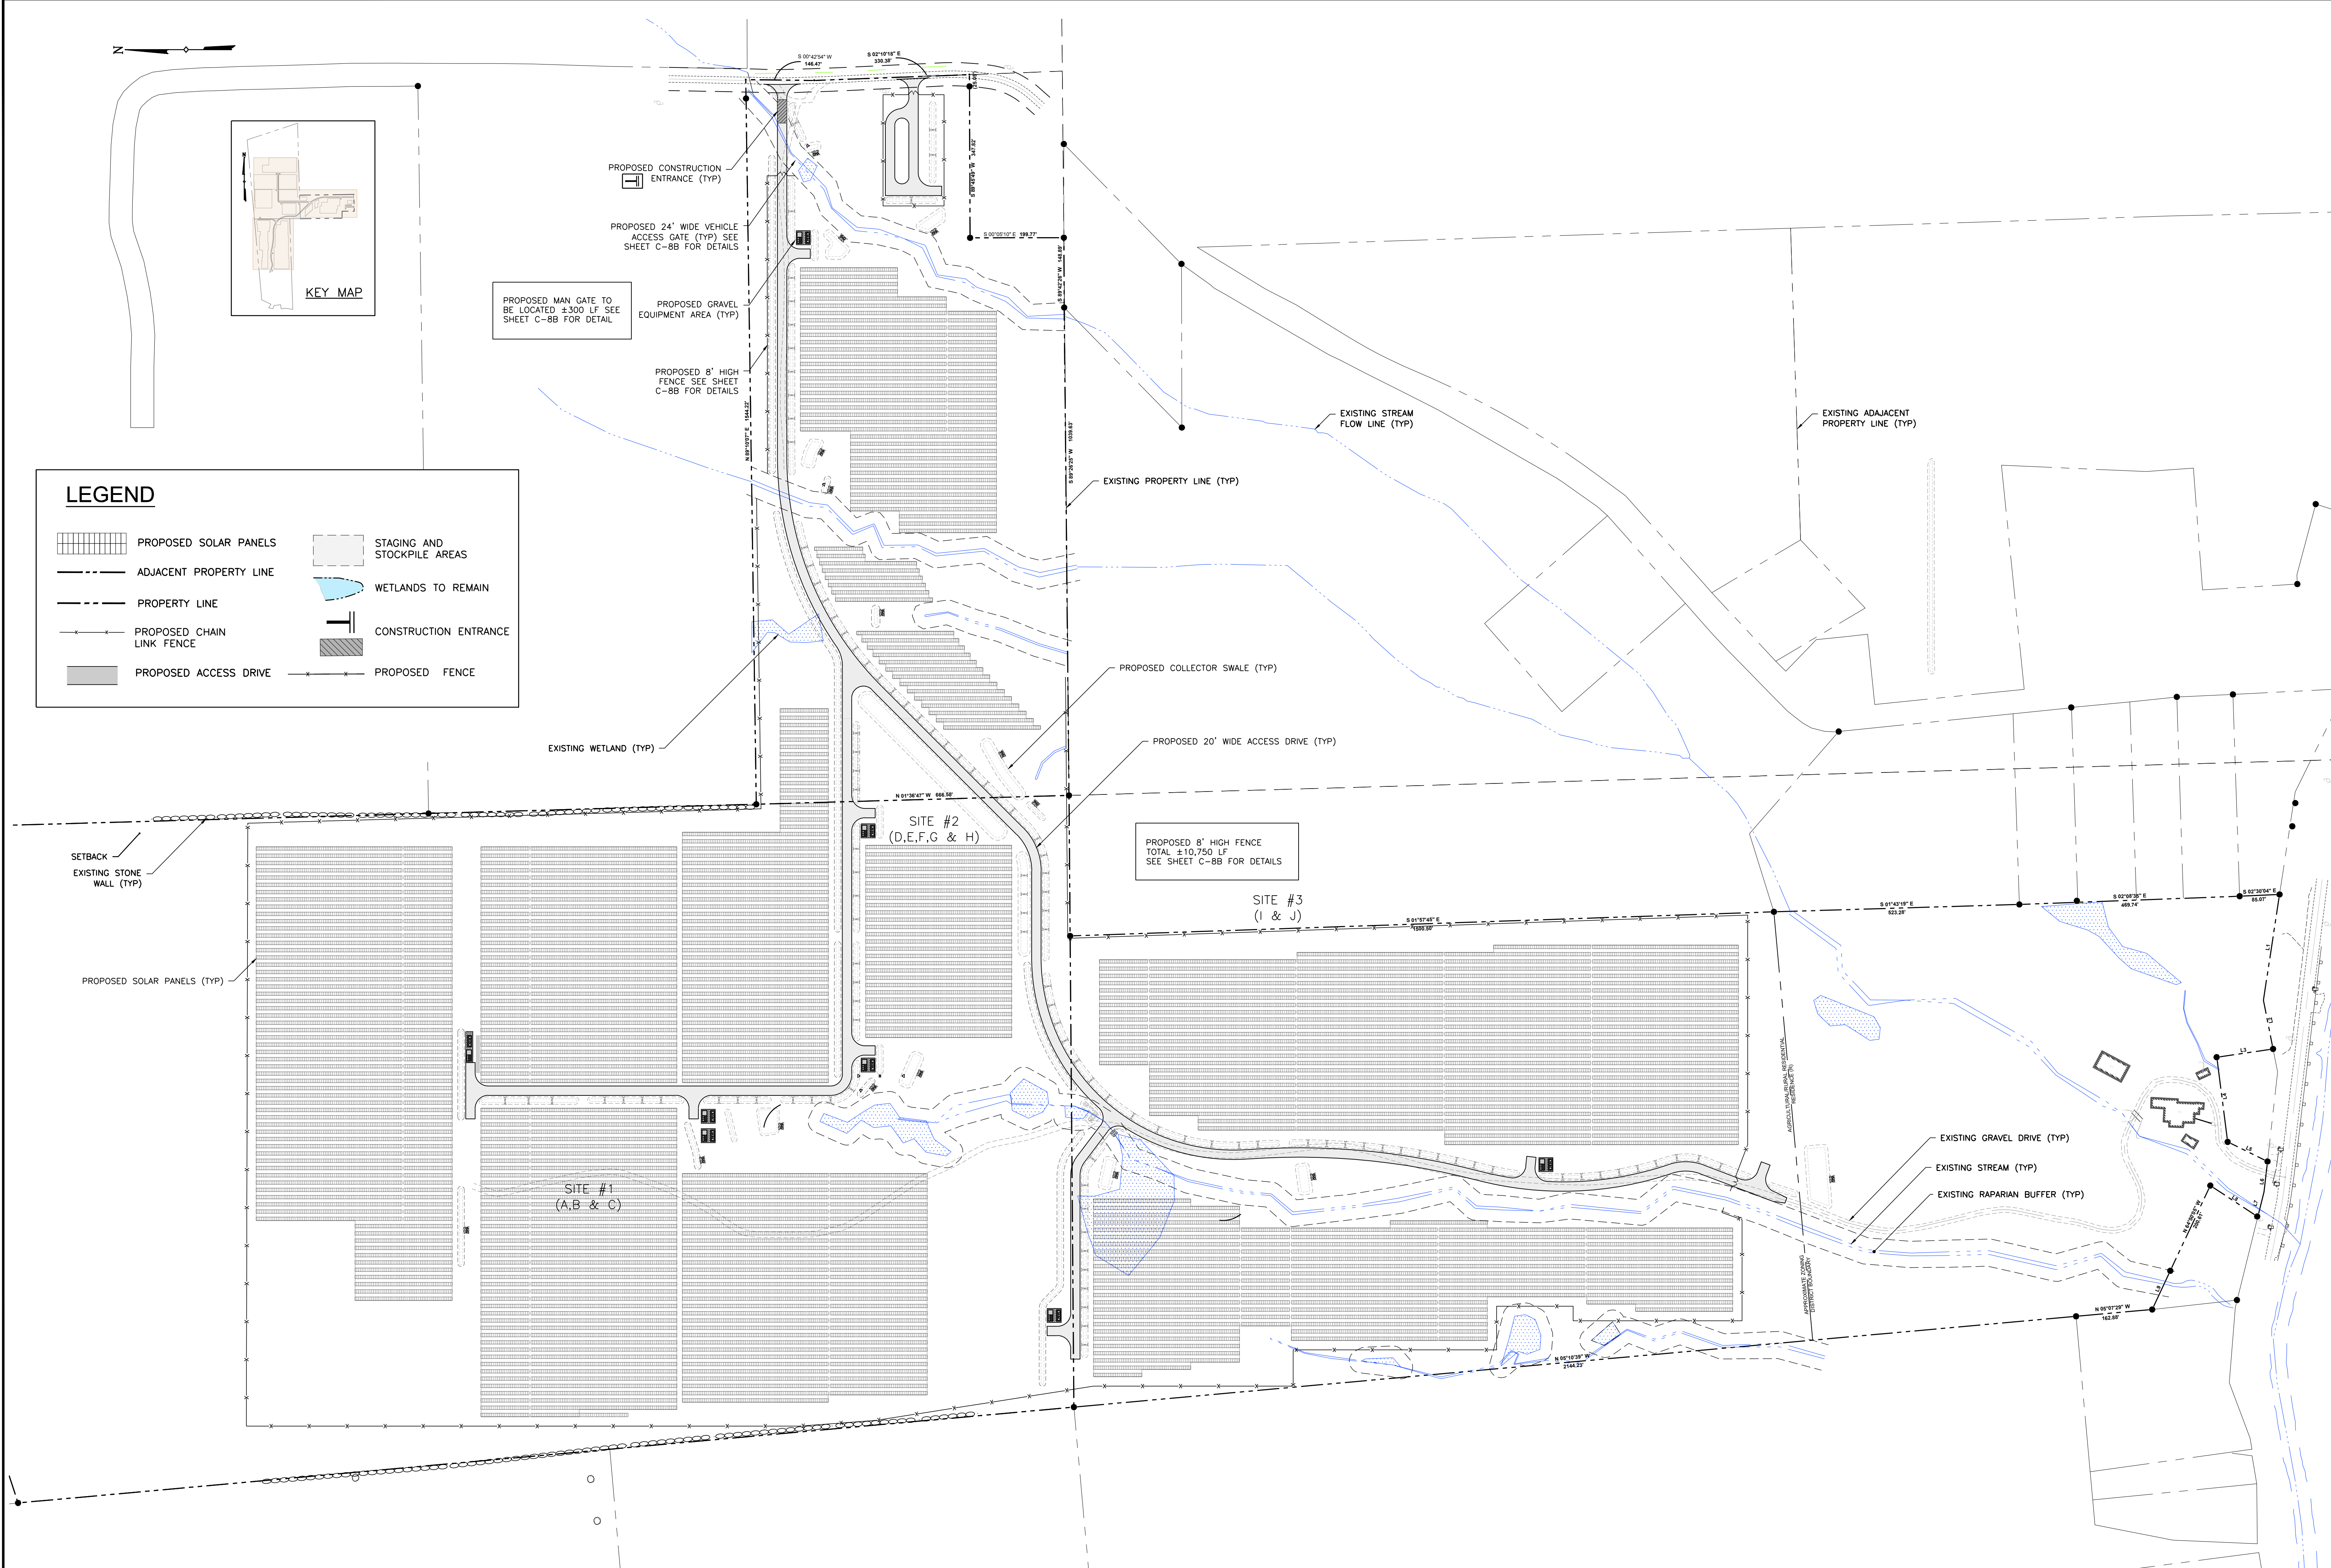

FENCING PLAN
SCALE: 1" = 150'

[illegible]




- DANGER**
HIGH VOLTAGE
AUTHORIZED
PERSONNEL ONLY


DANGER
HIGH VOLTAGE
UNAUTHORIZED
PERSONS
KEEP OUT

A CLEARLY VISIBLE WARNING SIGN CONCERNING VOLTAGE MUST BE PLACED AT THE GATE ENTRANCE TO THE FACILITY AND ON PERIMETER FENCING. SIGN TO BE 12"x18"x0.55" THICK POLYETHYLENE PLASTIC MOUNTED AT ALL 4 CORNERS.




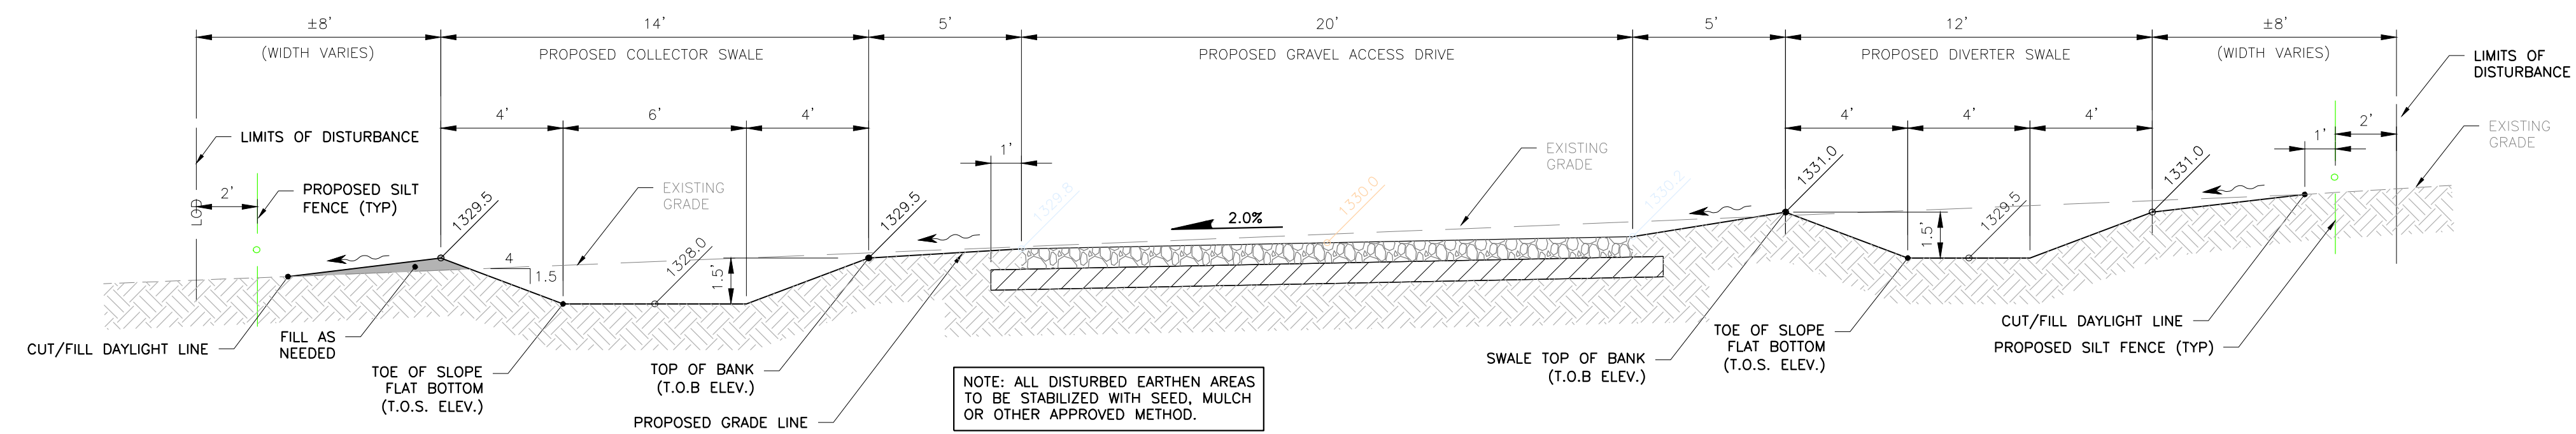


1 ACCESS DRIVE CROSS-SECTION (STA 07+50)
C9 SCALE: N.T.S.

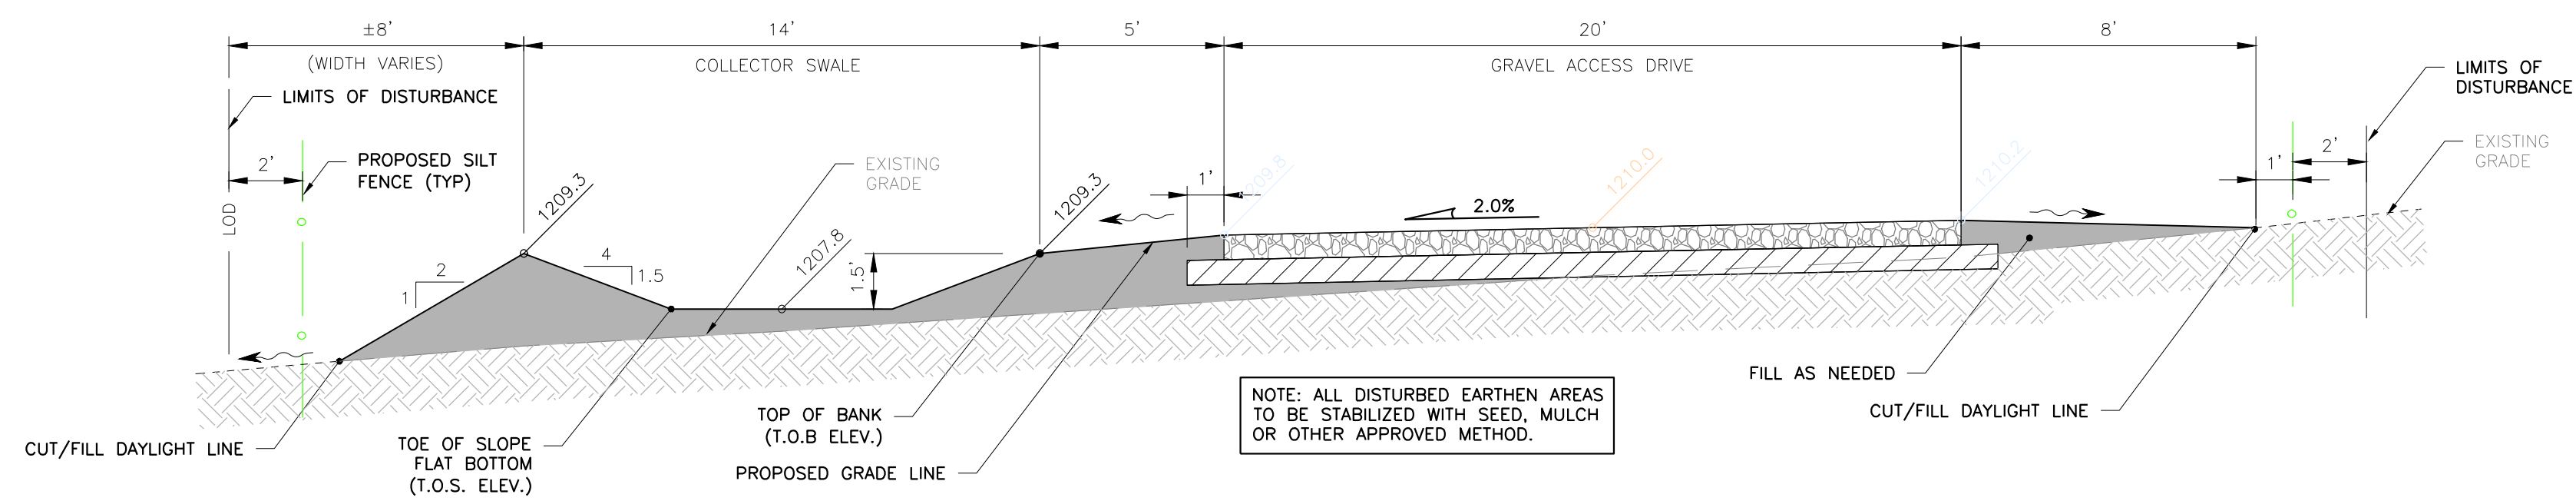

2
C9 ACCESS DRIVE CROSS-SECTION (STA 30+00)
SCALE: N.T.S.

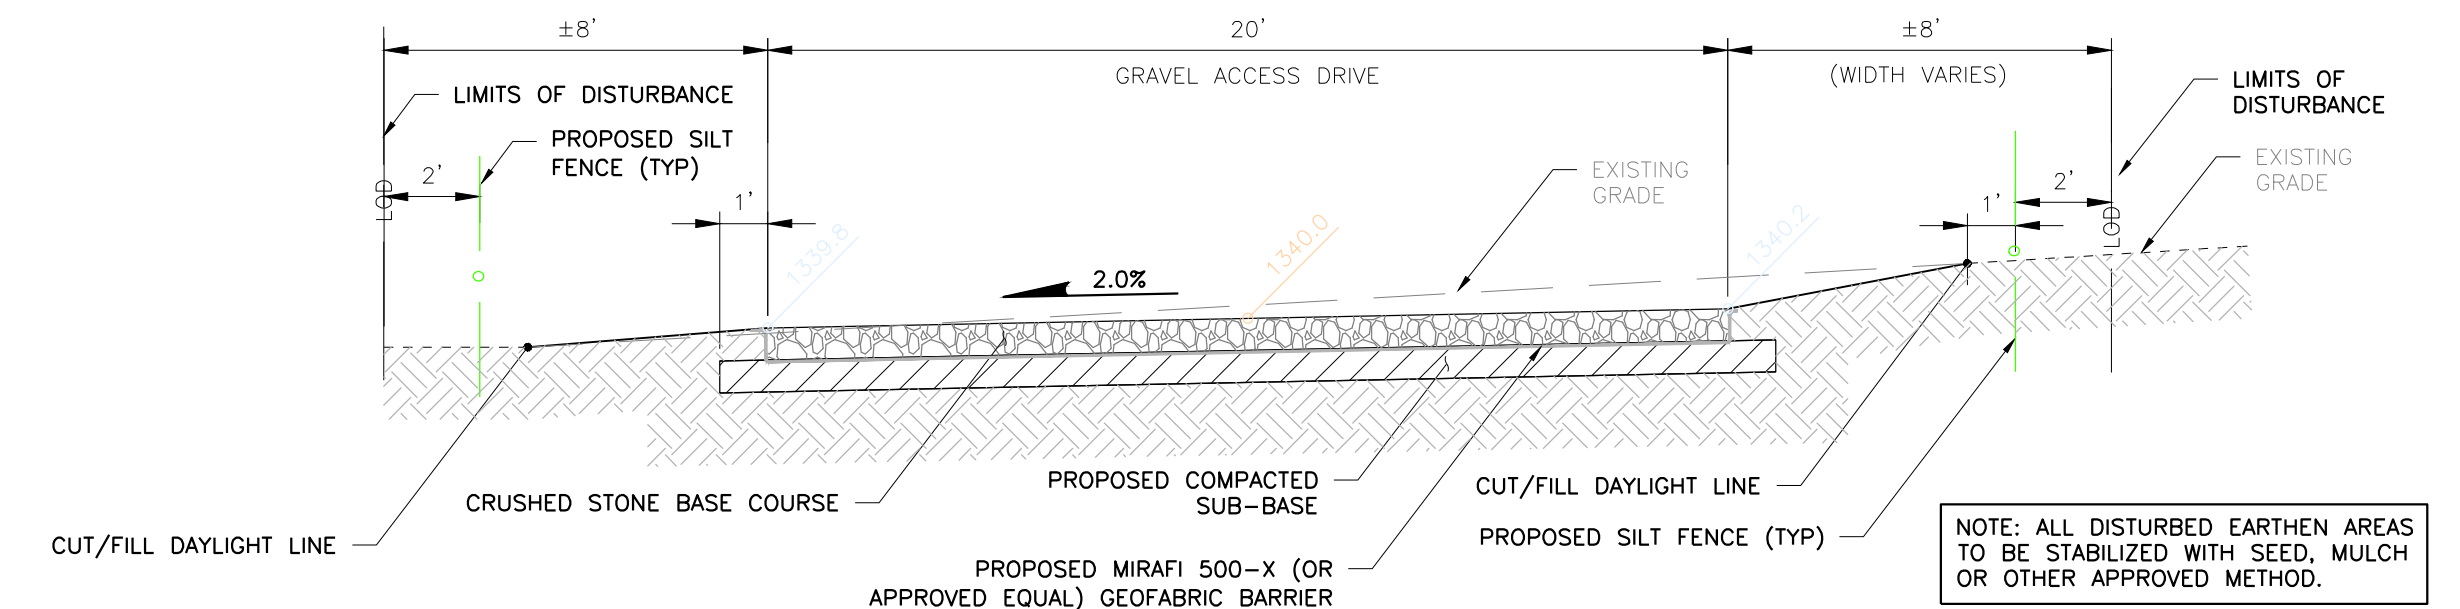


3 ACCESS DRIVE CROSS-SECTION FOR POI SITE (STA 01+60)
C9 SCALE: N.T.S.

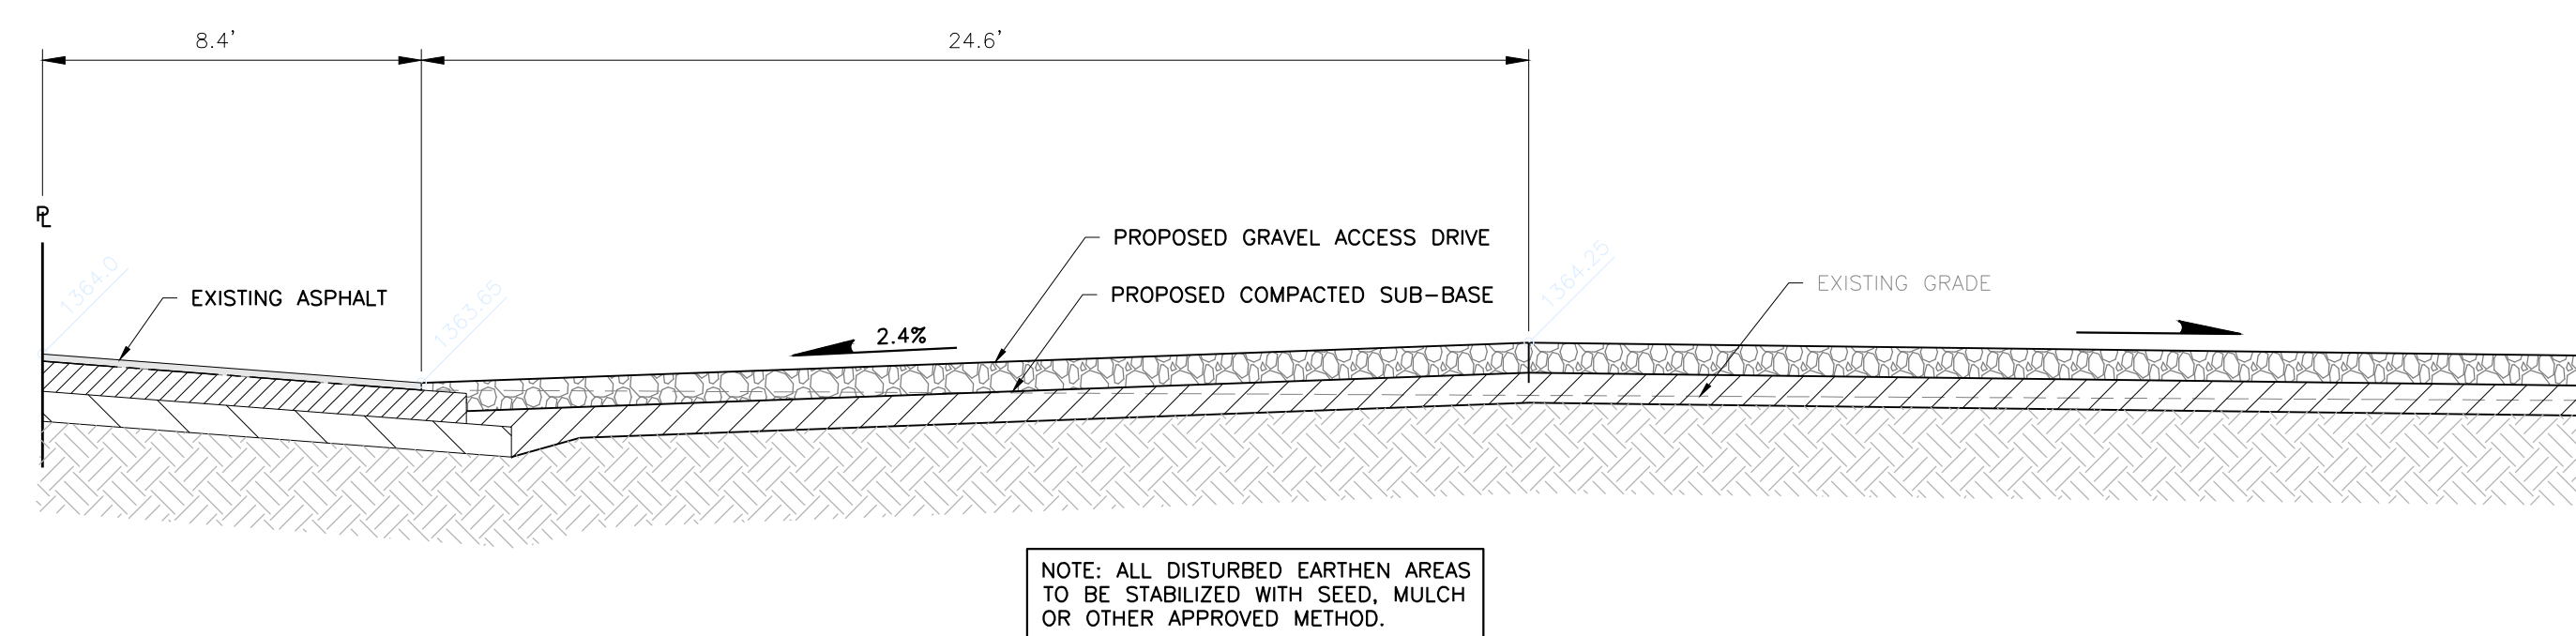

4 ACCESS ENTRANCE PROFILE
C9 SCALE: N.T.S.

	01/03/25	FOR COMMENT	GB JMP
	03/26/25	FOR COMMENT	GB JMP

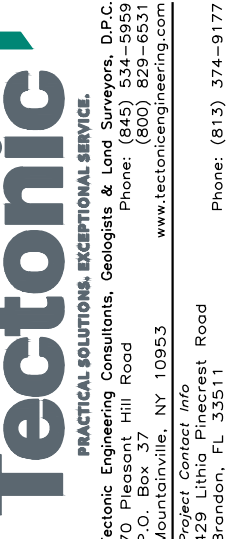

NORBUT SOLAR FARMS, LLC
1241 UNIVERSITY AVENUE
ROCHESTER, NY 14607
(585) 504-2215


36" x 24"
PROJECT #
12097.006

NSF KIRKWOOD
SOLAR PROJECT
TOWN OF KIRKWOOD
BROOME COUNTY, NY


ACCESS DRIVE DETAILS

DRAWING #


C9

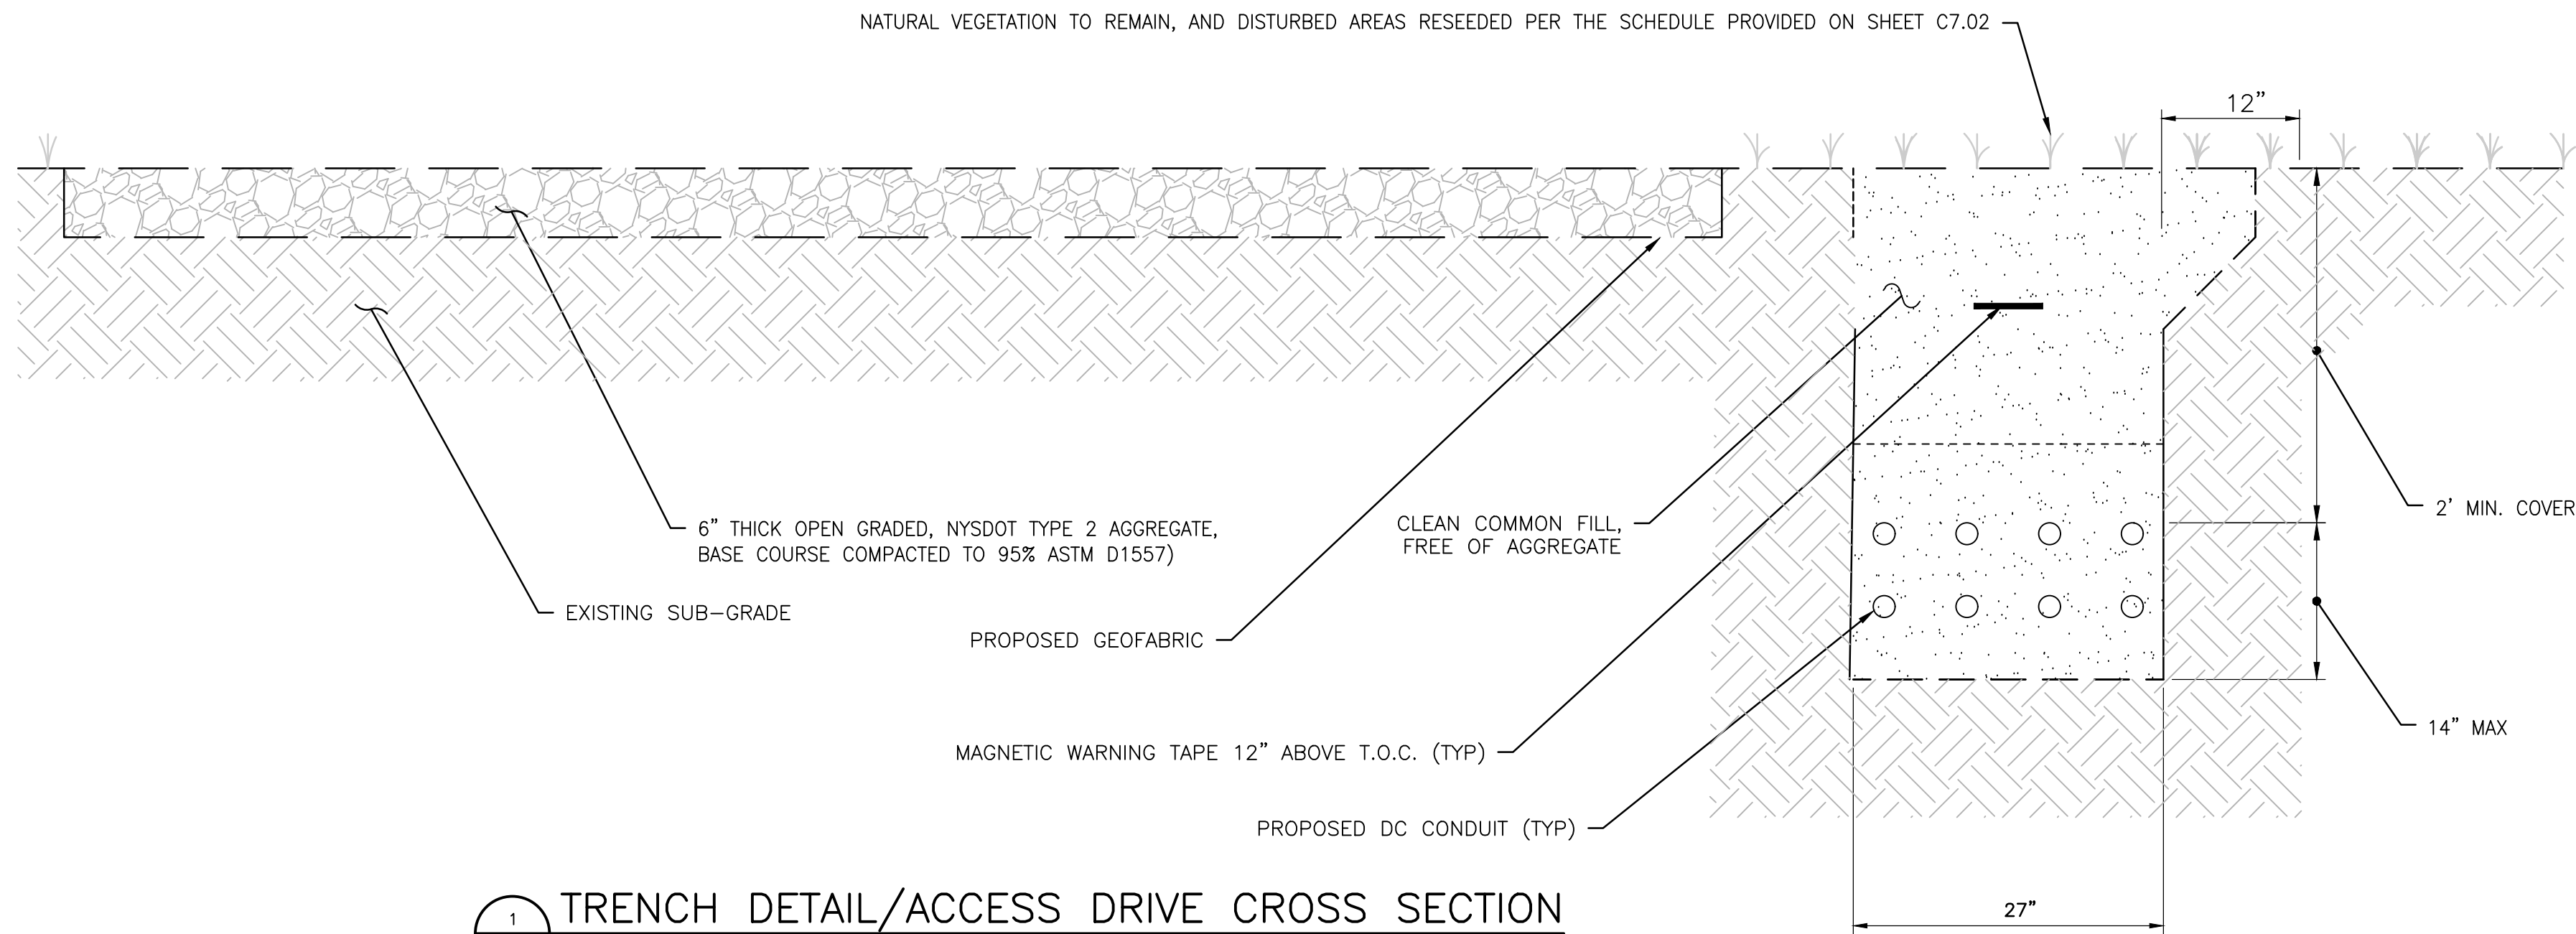


1
C-10
TRENCH DETAIL/ACCESS DRIVE CROSS SECTION
SCALE: NTS

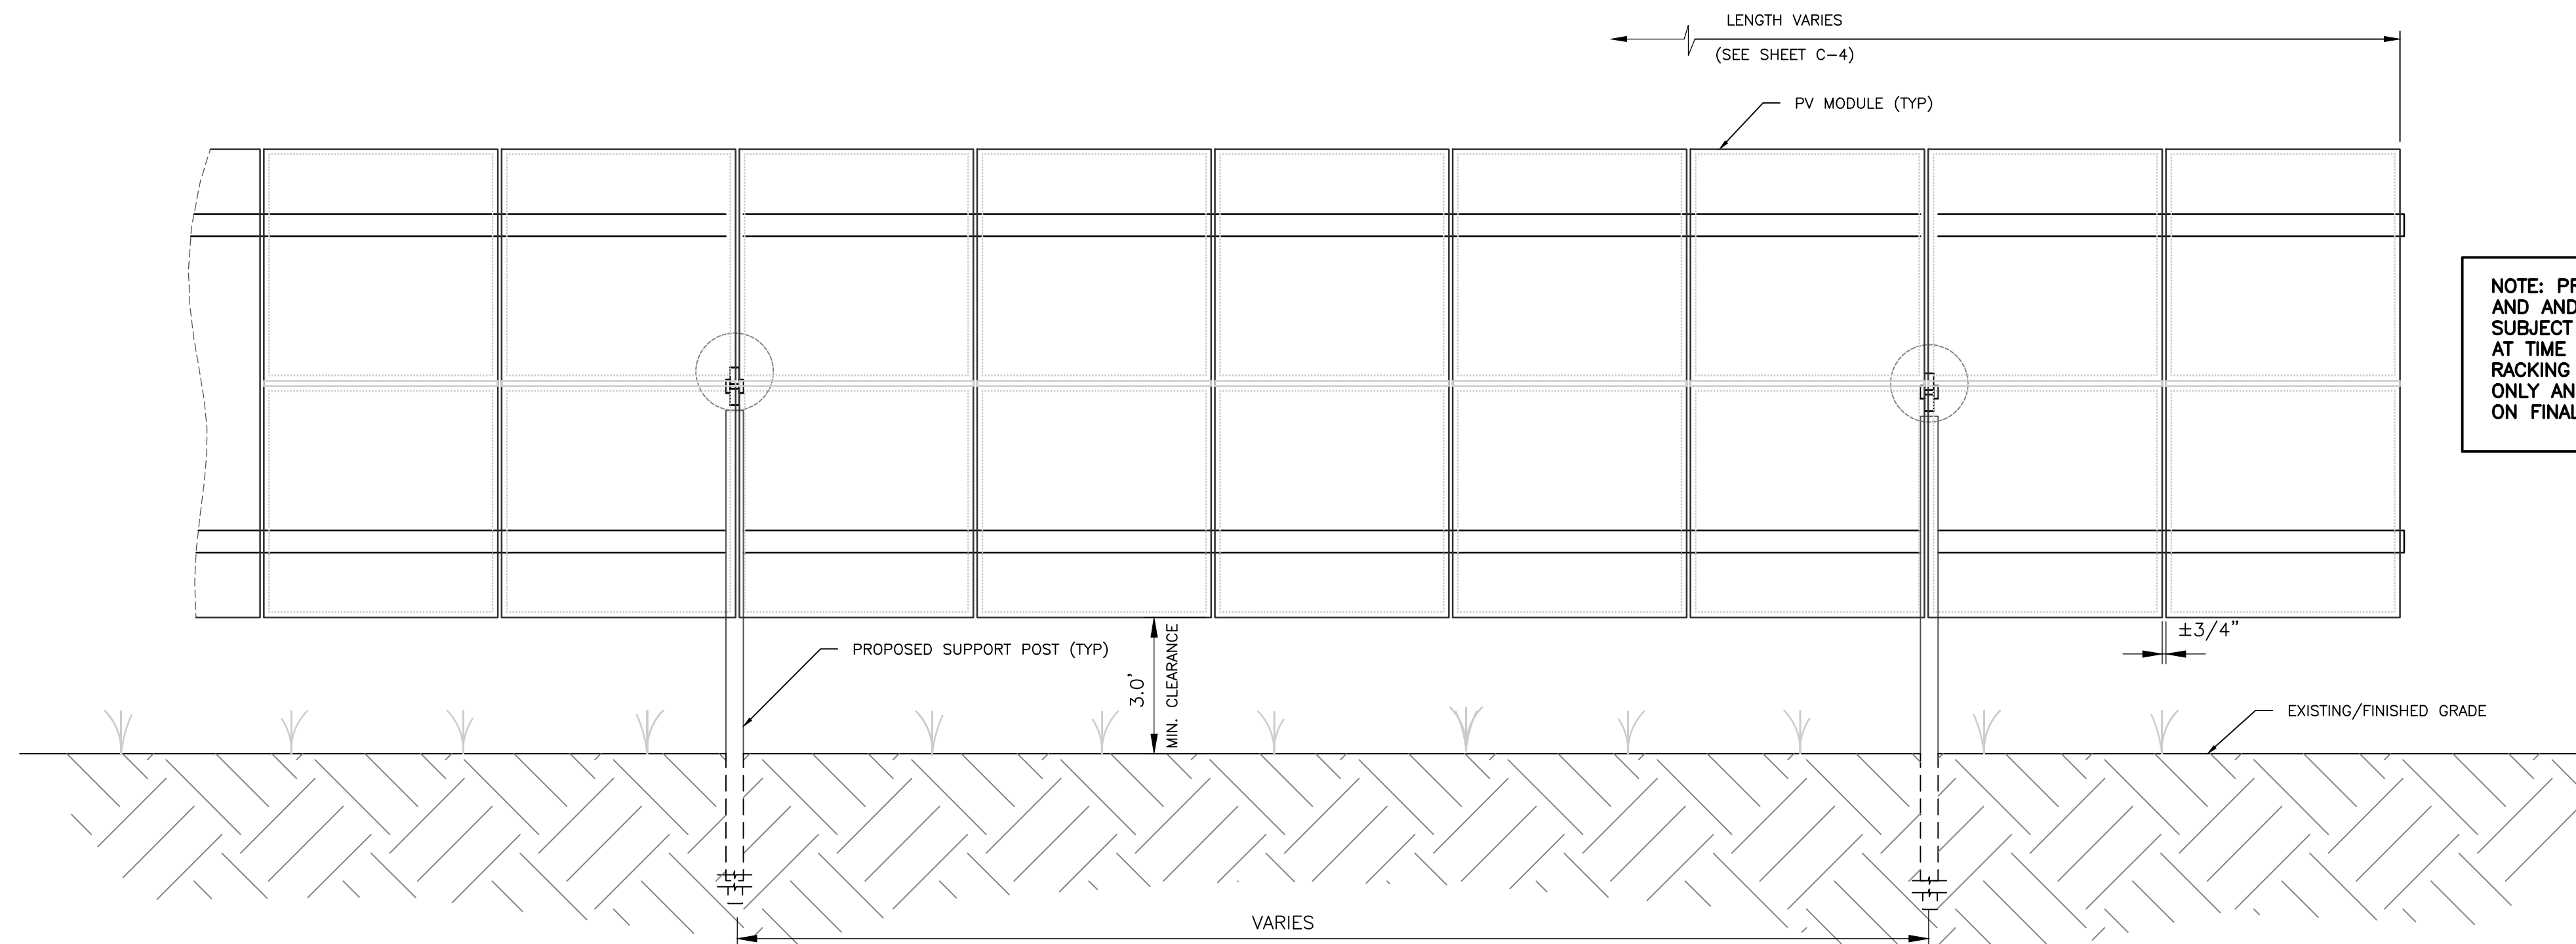

3
C-10
ARRAY FRONT ELEVATION
SCALE: NTS

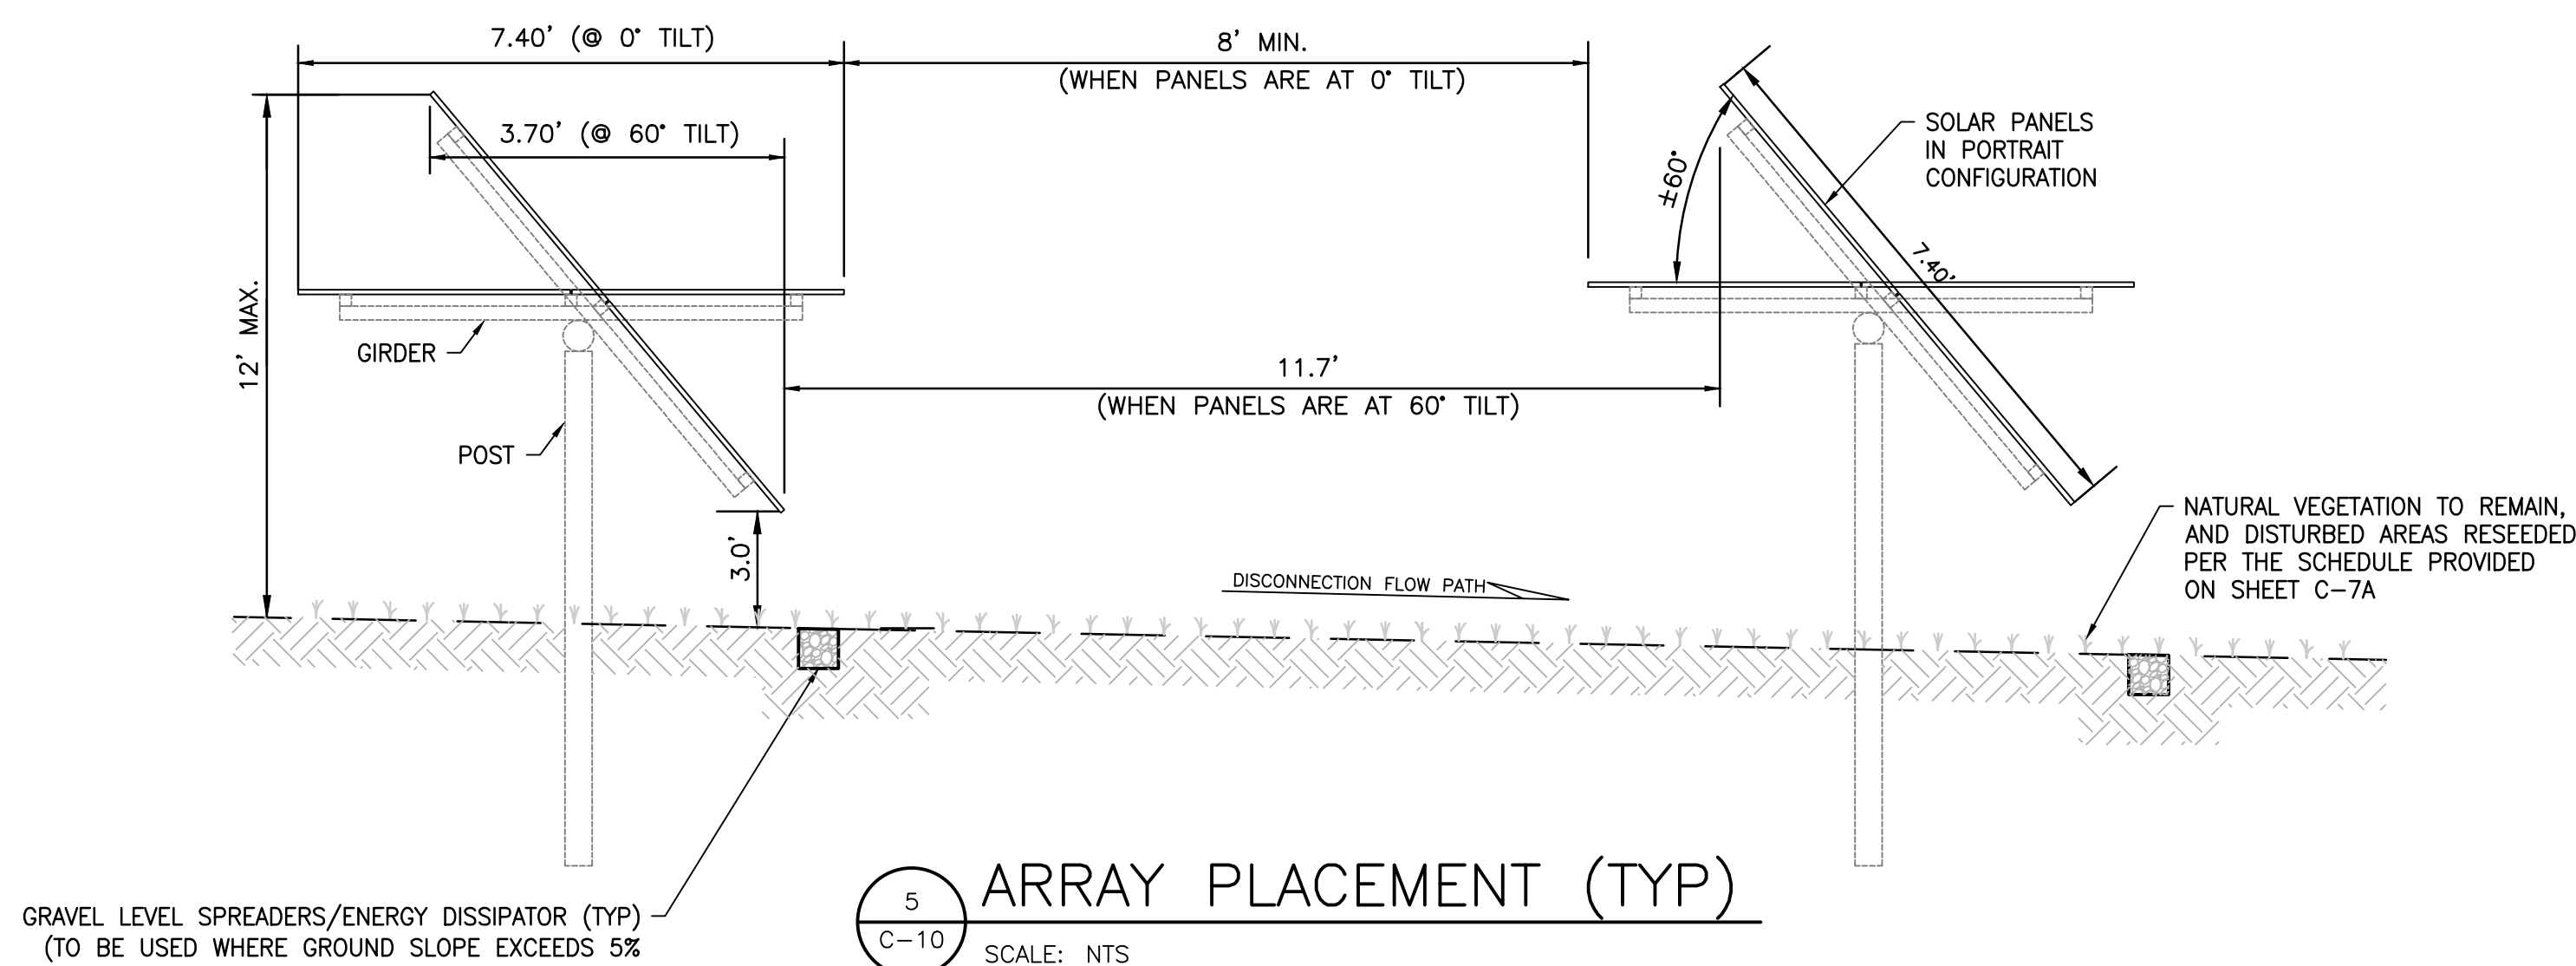


5
C-10
ARRAY PLACEMENT (TYP)
SCALE: NTS

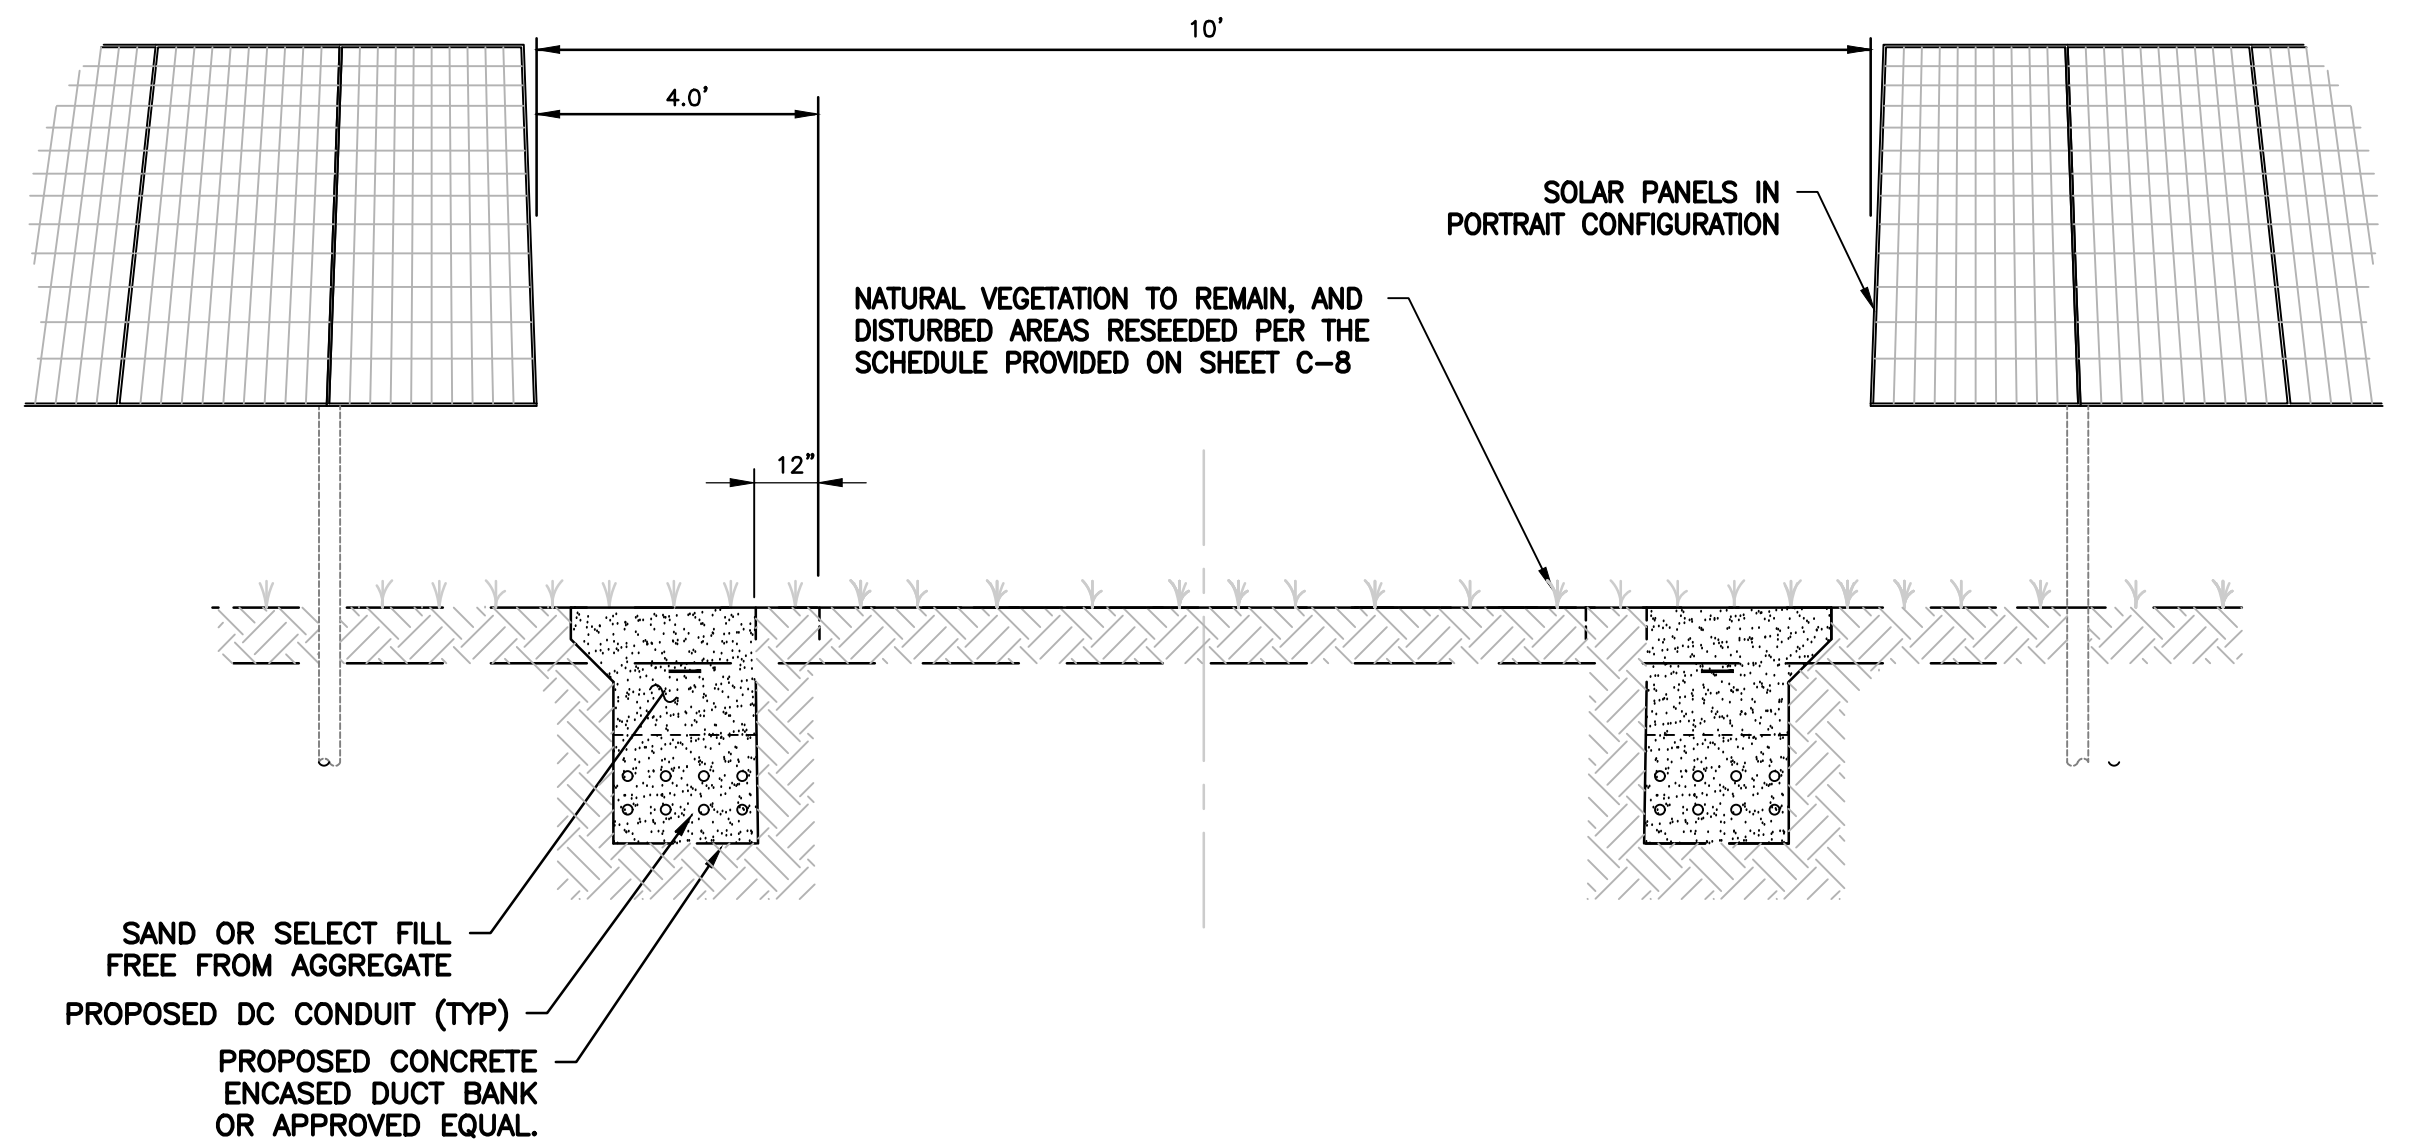


2
C-10
E-W TRAVELWAY/DUCT BANK SECTION
SCALE: NTS

NOTE: PROPOSED PV SOLAR PANEL MODEL AND ASSOCIATED DIMENSIONS ARE SUBJECT TO CHANGE BASED ON AVAILABILITY AT TIME OF CONSTRUCTION. PROPOSED RACKING AND SUPPORTS ARE APPROXIMATE ONLY AND ARE SUBJECT TO CHANGE BASED ON FINAL STRUCTURAL ANALYSIS

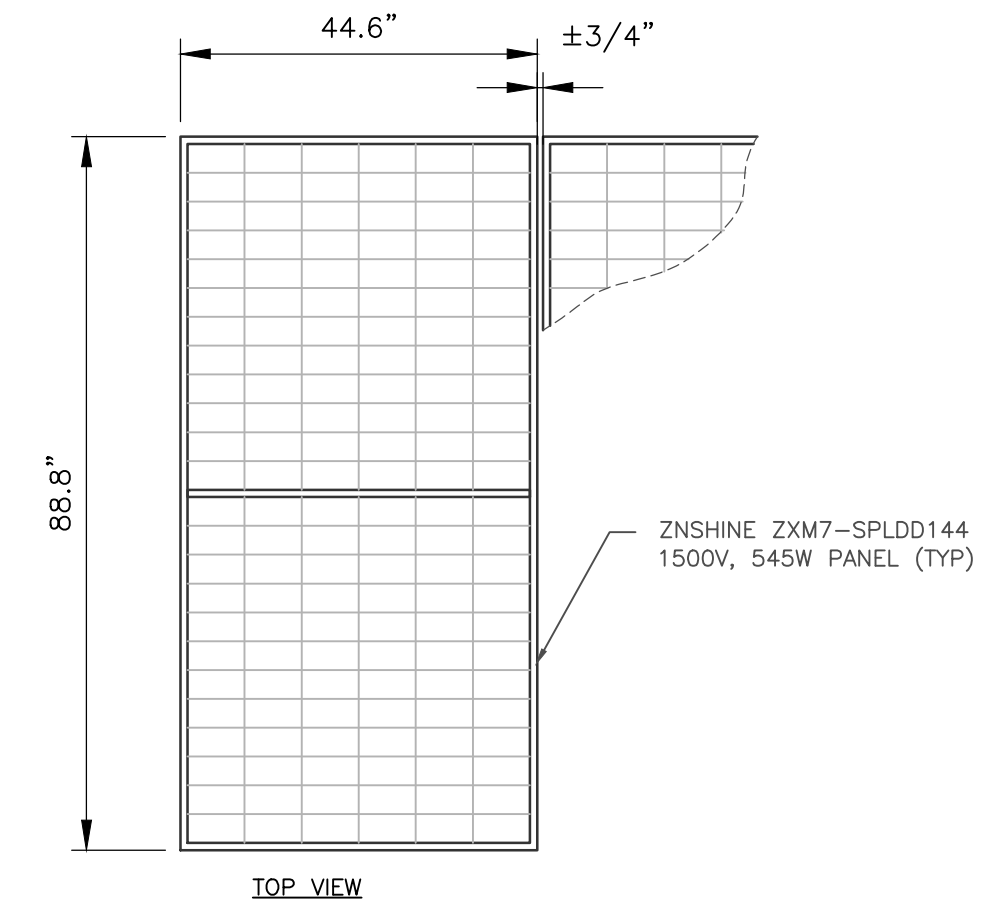

RACKING	ORIENTATION	TILT	AZIMUTH	INTRAROW SPACING	# MODULES
SINGLE-AXIS TRACKERS	PORTRAIT (VERTICAL)	60° MAX.	180°	8 FT	41,340

4
C-10
PV SOLAR PANEL
SCALE: NTS

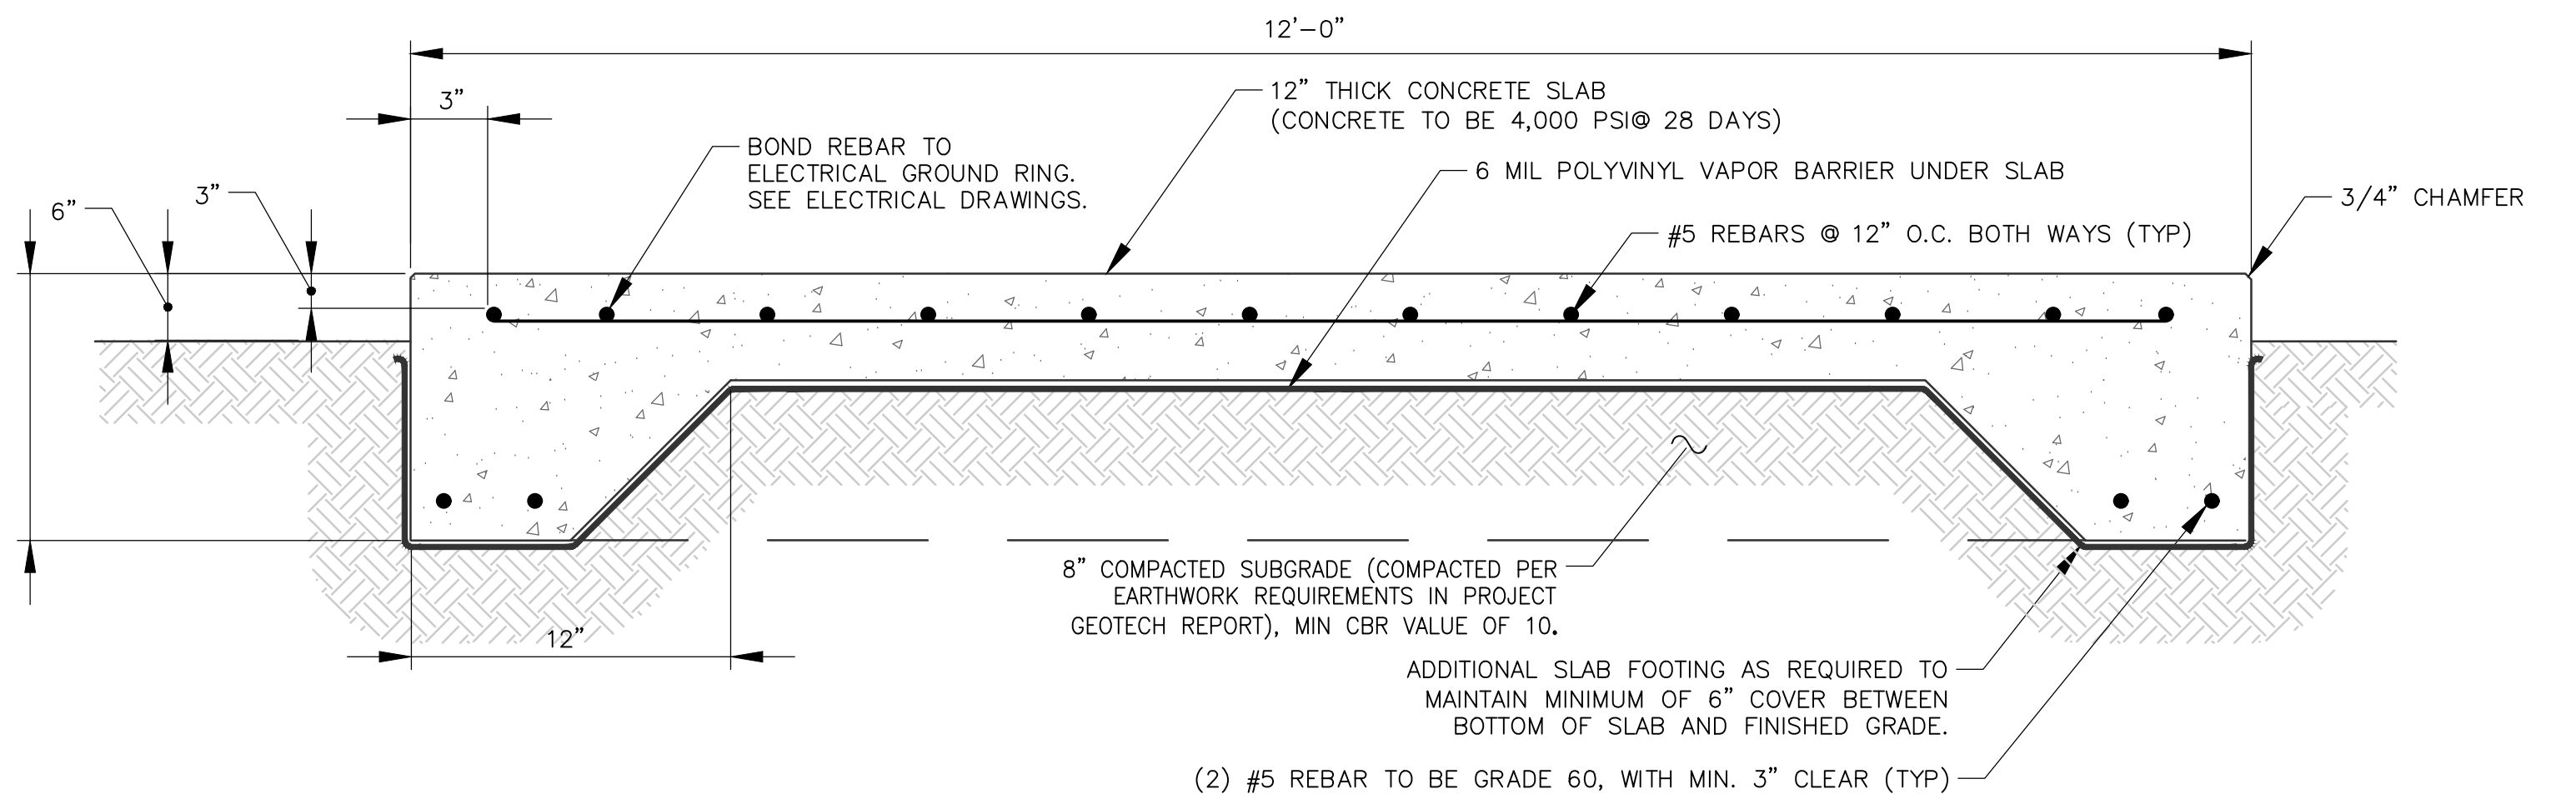

6
C-10
CONCRETE SLAB DETAIL
SCALE: NTS