



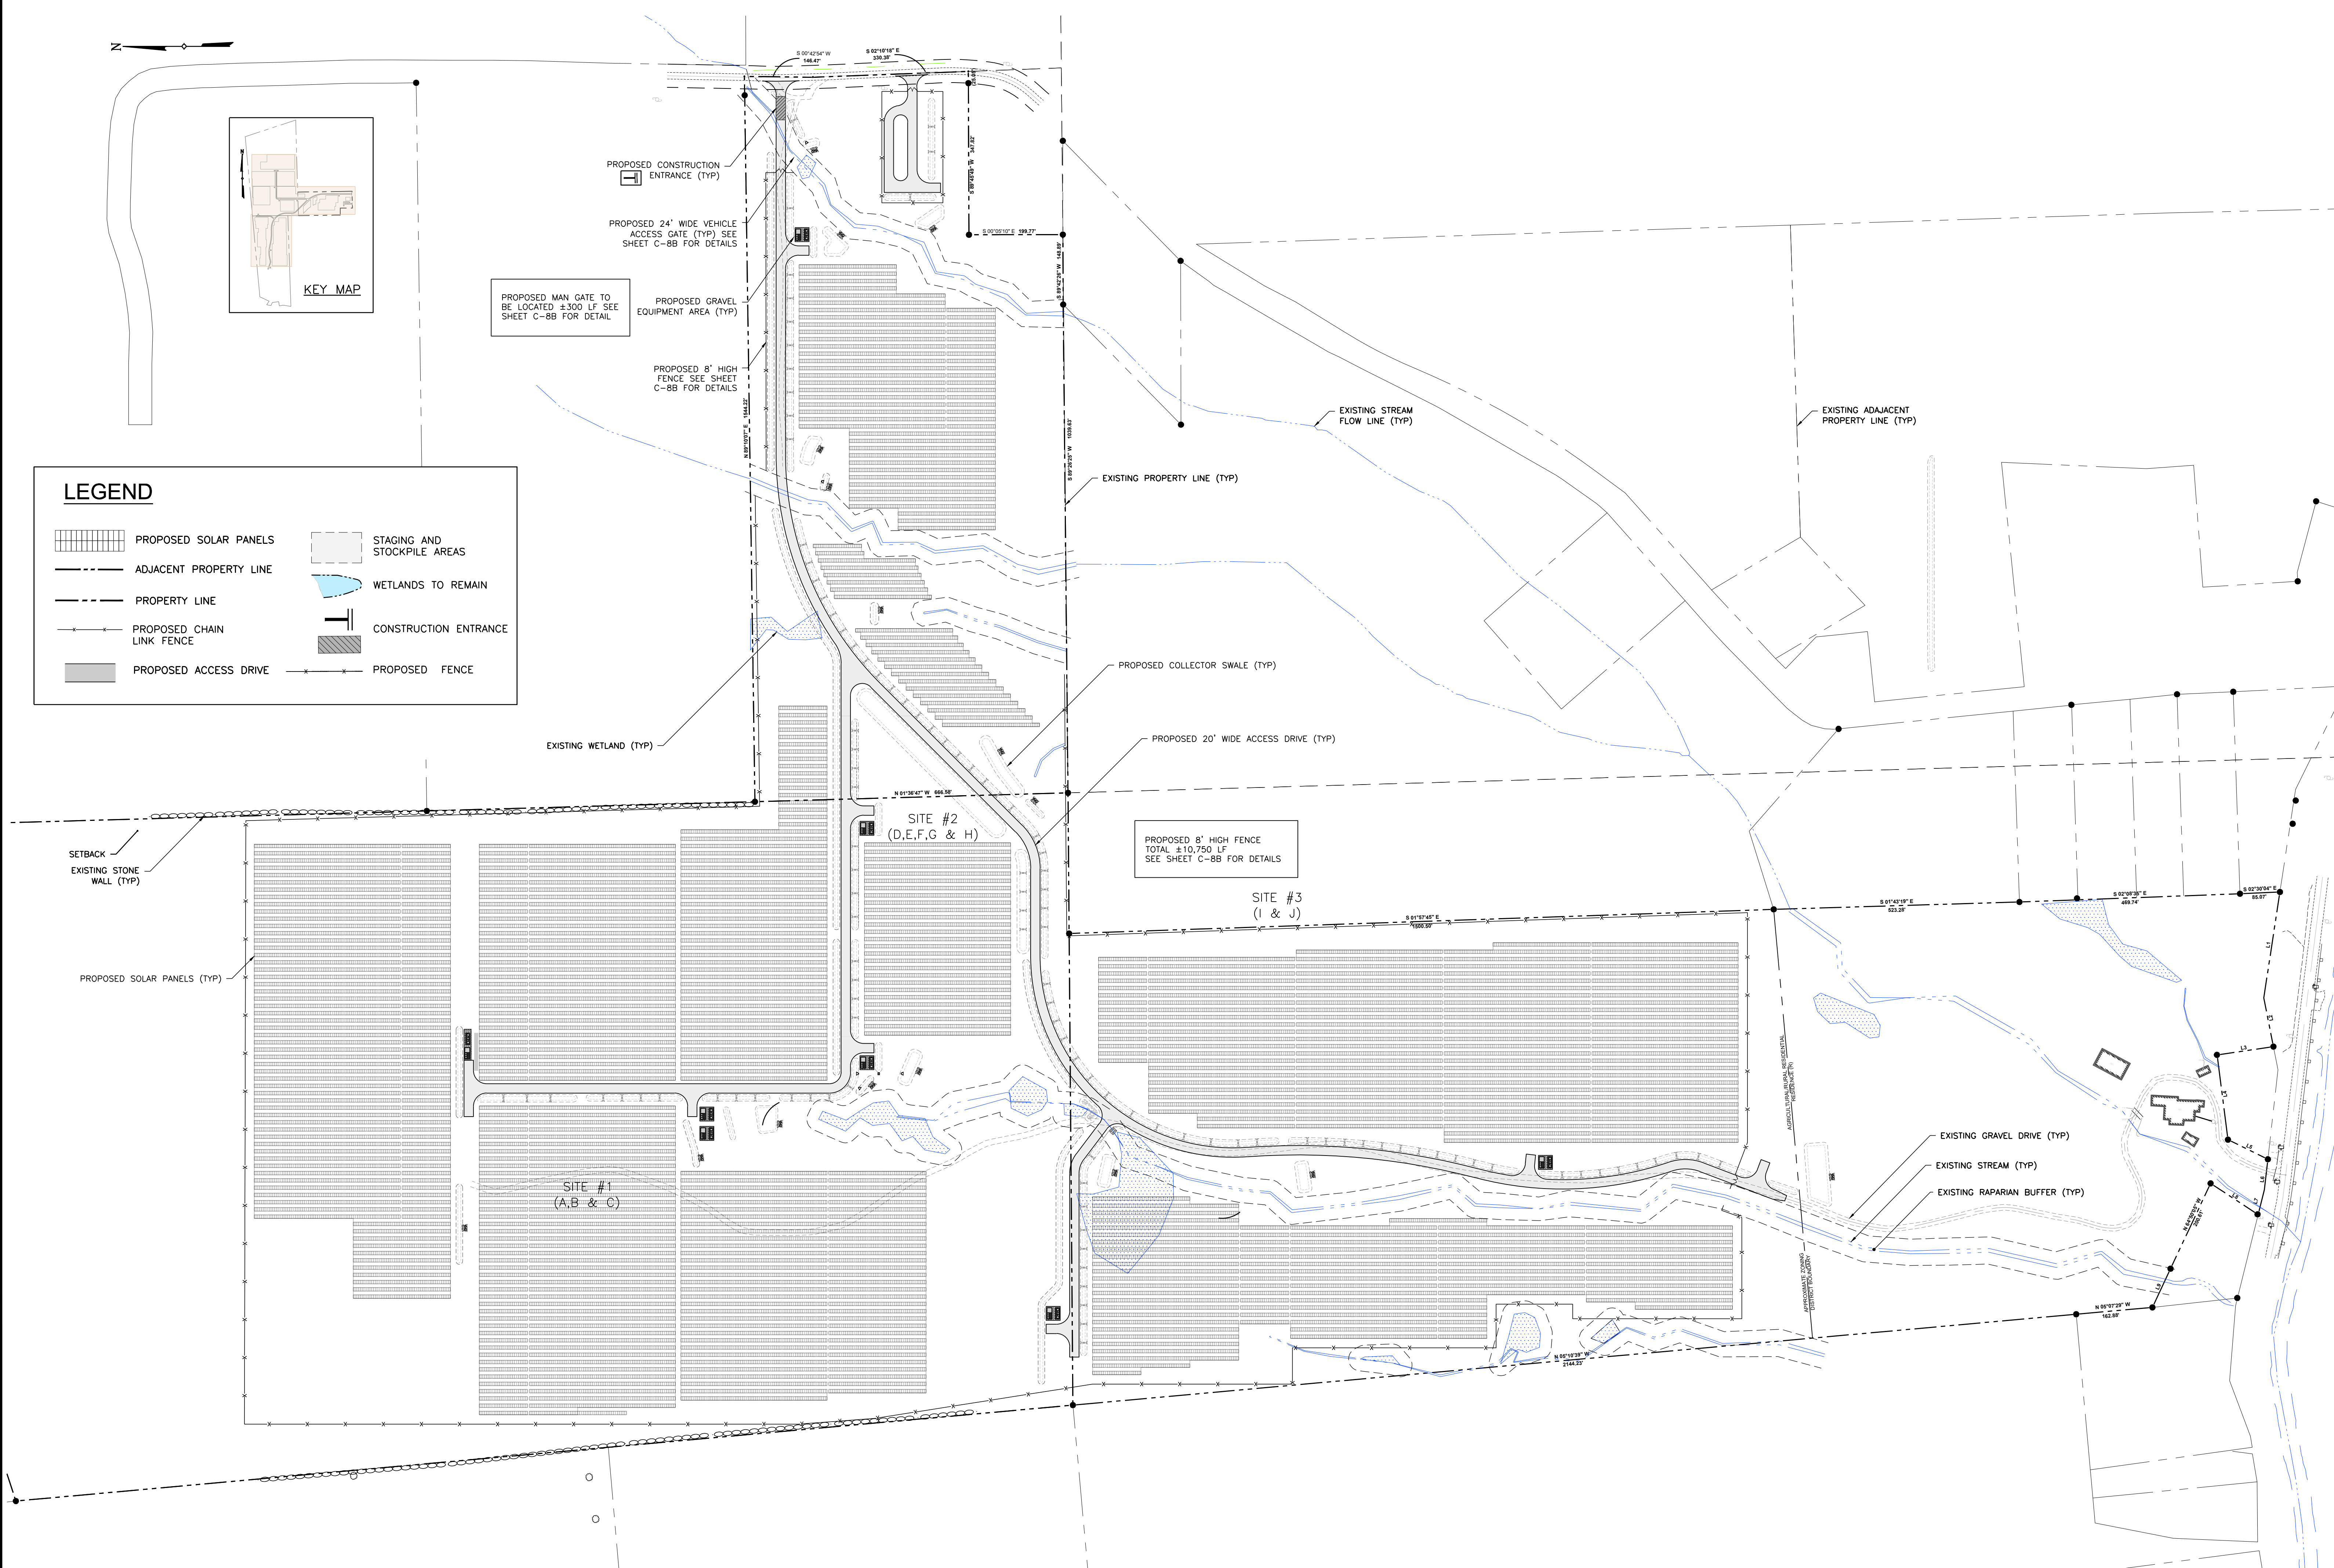


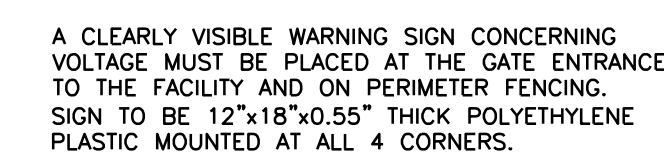


- NOTES:**
1. THE FENCE SHALL MEET OR EXCEED THE CHAIN LINK FENCE MANUFACTURER INSTITUTE (CLFMI) GUIDELINES AND RELATED FEDERAL AMPLIFICATIONS FOR SECURITY CHAIN LINK FENCE MATERIALS AND INSTALLATION.
 2. ALL FENCE MATERIAL AND COMPONENTS SHALL BE GALVANIZED, UNLESS OTHERWISE NOTED.
 3. THIS DETAIL NOT APPLICABLE FOR PRIVACY FENCE OR FENCE WITH SLATS.
 4. ADJUSTABLE TRUSS ROD AND BRACE RAIL AT CORNER OR END POSTS ONLY, REQUIRED BY CLFMI GUIDELINES.
 5. PROPOSED FENCE LINE AROUND PERIMETER OF PROPOSED ARRAY FIELD AND EQUIPMENT TO CONTAIN A SELF LOCKING GATE AT MAIN ENTRY POINT.




SHEET NAME: FENCE DETAILS	PROJECT NAME: NSF KIRKWOOD SOLAR PROJECT TOWN OF KIRKWOOD BROOME COUNTY, NY	PAGE SIZE 36" x 24"	DEVELOPER: NORBIT SOLAR FARMS, LLC 1000 WEST 10TH STREET ROCHESTER, NY 14607 (585) 504-2115	 NORBIT SOLAR FARMS	 Tectonic PRACTICAL SOLUTIONS. IDEAS FOR LIFE. TECTONIC ENGINEERING, INC. 7700 Riverchase Lane, Suite 100 Houston, TX 77056 Phone: (832) 334-9999 Fax: (832) 334-9998 www.tectonicingeering.com J. Mark Privette, PE Phone: (813) 374-9177	DATE	REVISION DESCRIPTION	ENG CHK
						07/03/25	FOR COMMENT	GB JMP
						03/26/25	FOR COMMENT	GB JMP

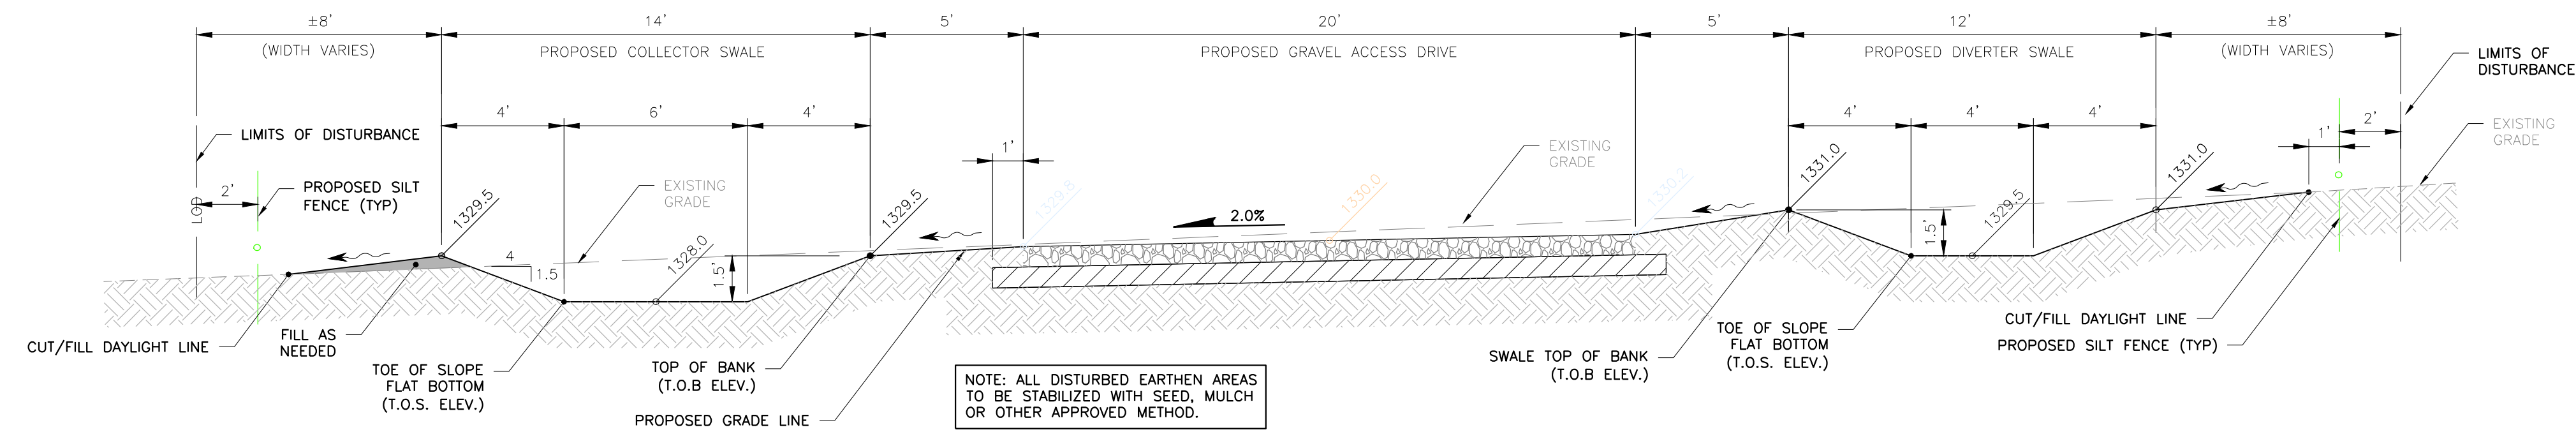


1 ACCESS DRIVE CROSS-SECTION (STA 07+50)
C9 SCALE: N.T.S.

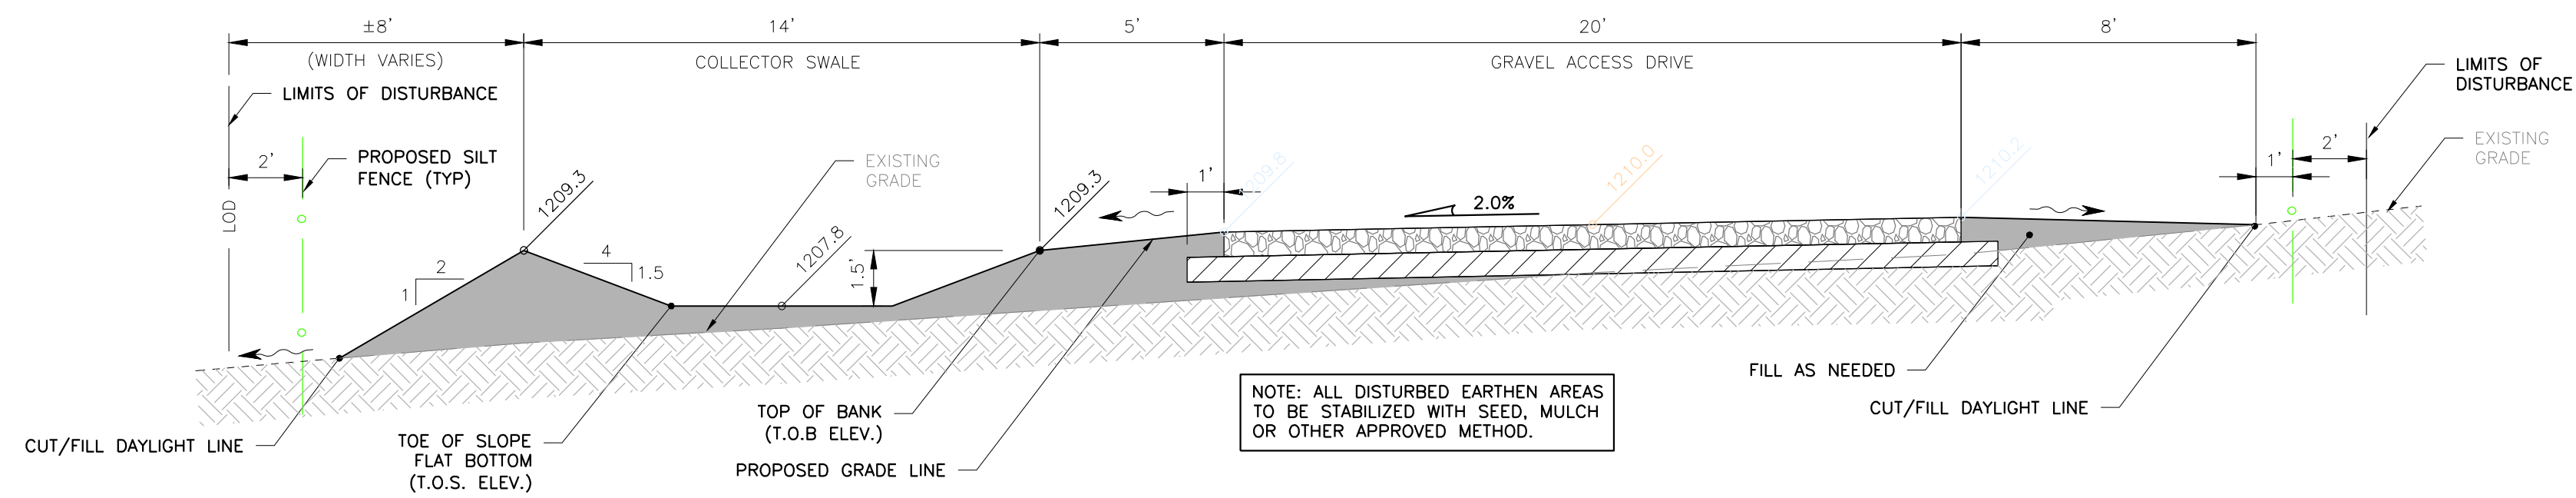

2
C9 ACCESS DRIVE CROSS-SECTION (STA 30+00)
SCALE: N.T.S.

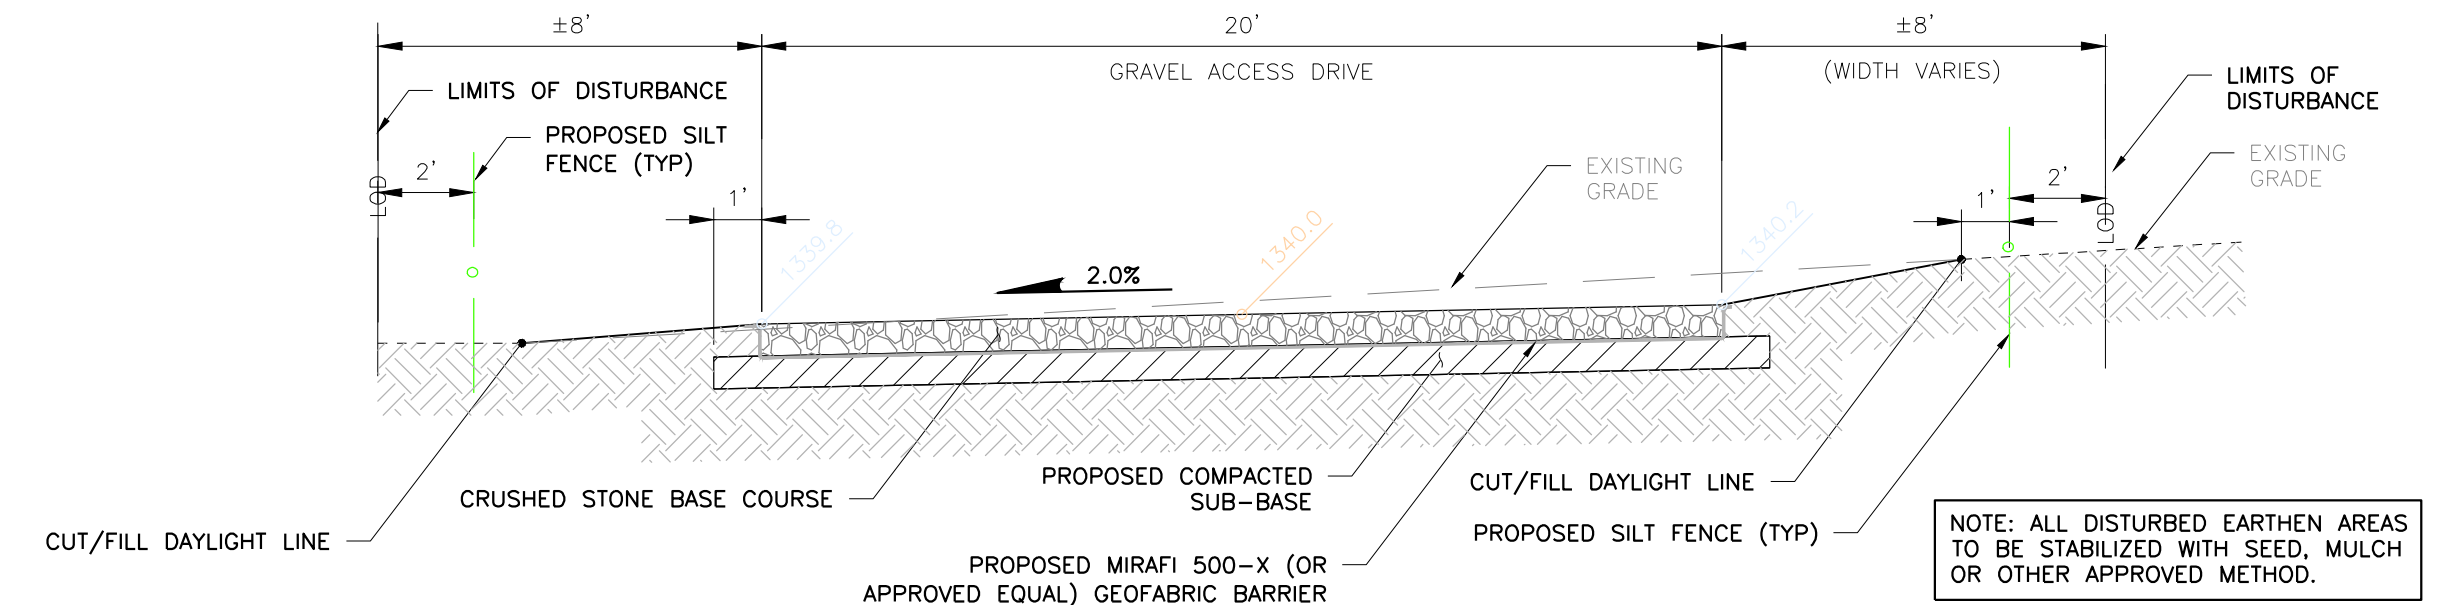


3 ACCESS DRIVE CROSS-SECTION FOR POI SITE (STA 01+60)
C9 SCALE: N.T.S.

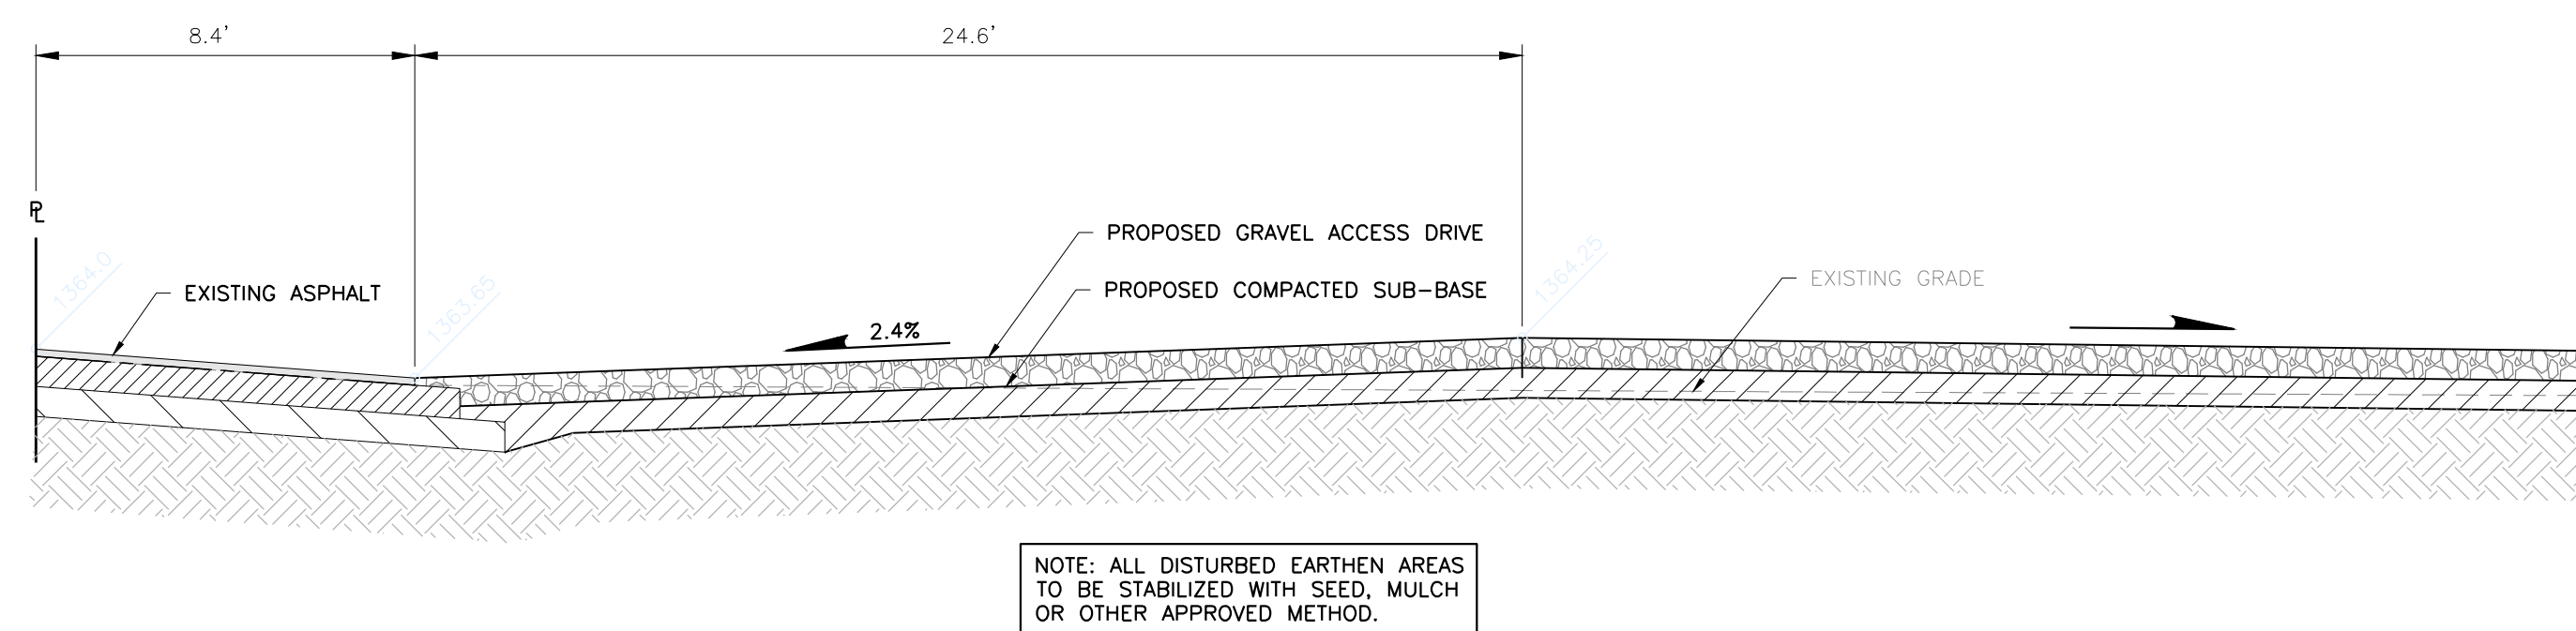

4 ACCESS ENTRANCE PROFILE
C9 SCALE: N.T.S.

	01/03/25	FOR COMMENT	GB JMP
	03/26/25	FOR COMMENT	GB JMP

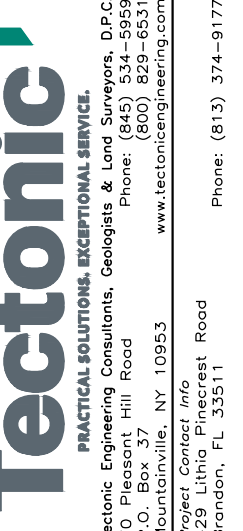

NORBUT SOLAR FARMS, LLC
1241 UNIVERSITY AVENUE
ROCHESTER, NY 14607
(585) 504-2215






36" x 24"
PROJECT #
12097.006

NSF KIRKWOOD
SOLAR PROJECT
TOWN OF KIRKWOOD
BROOME COUNTY, NY



ACCESS DRIVE DETAILS

DRAWING #

C9

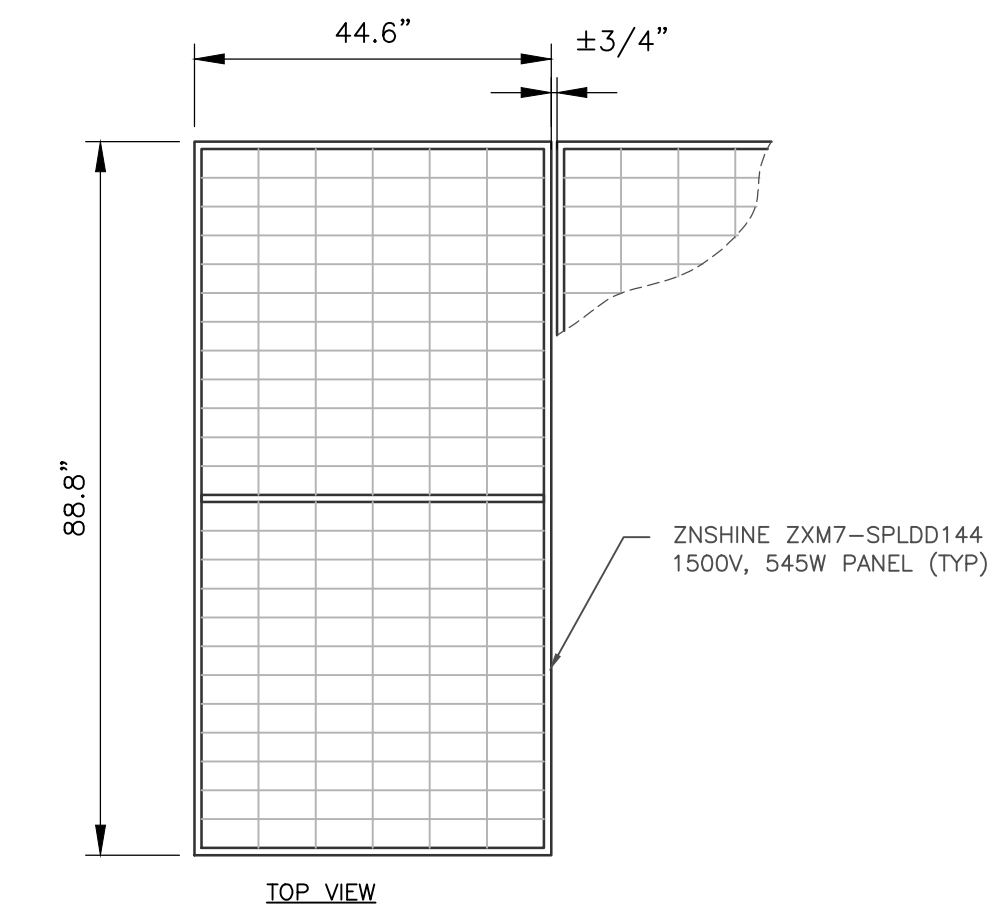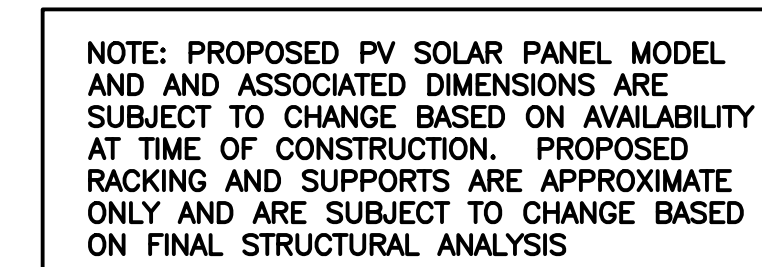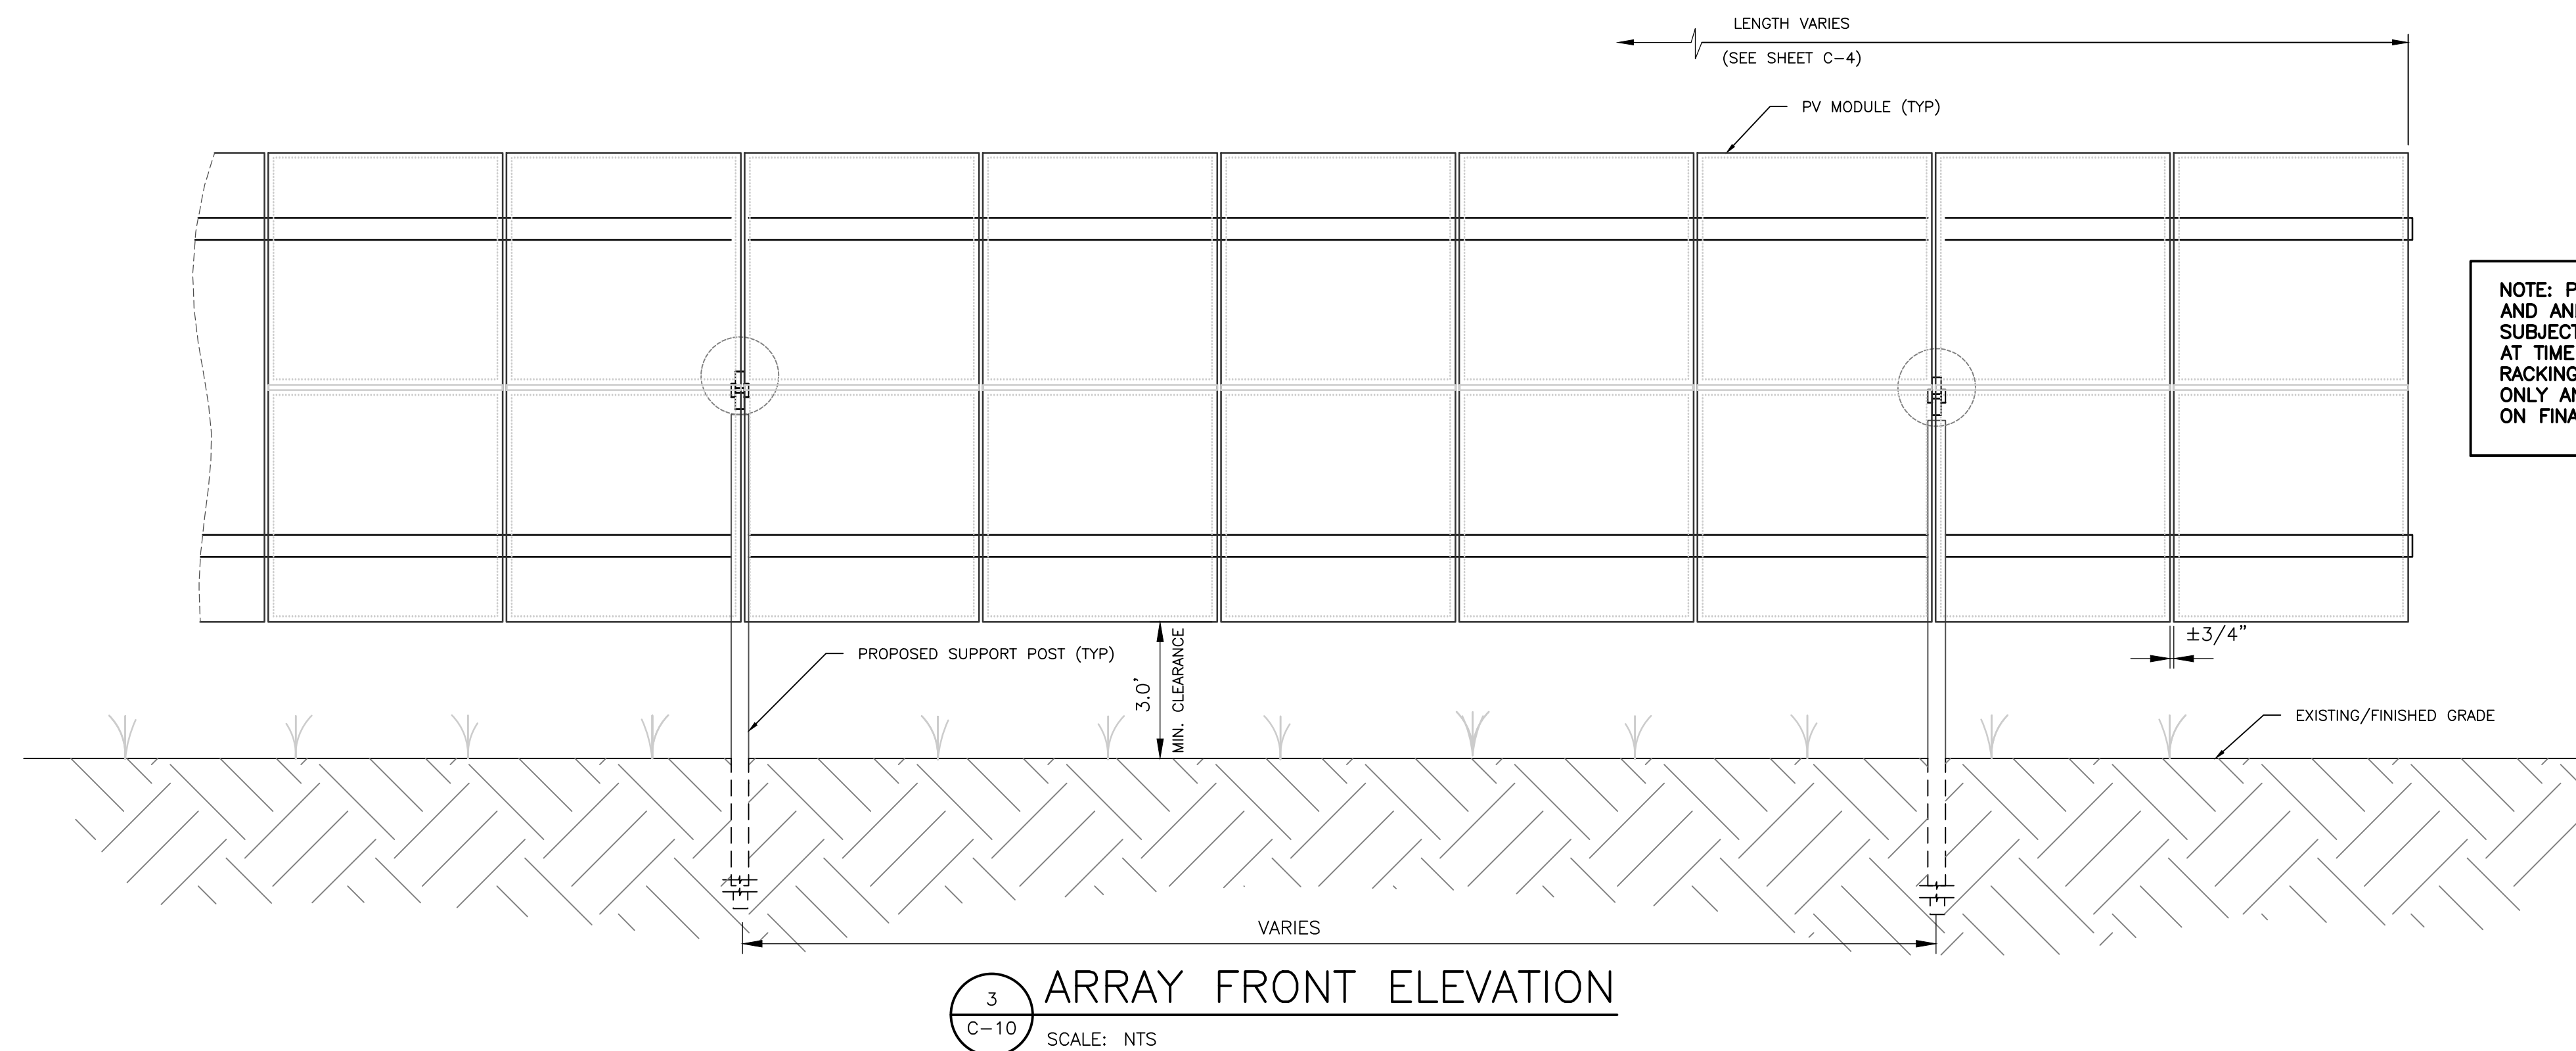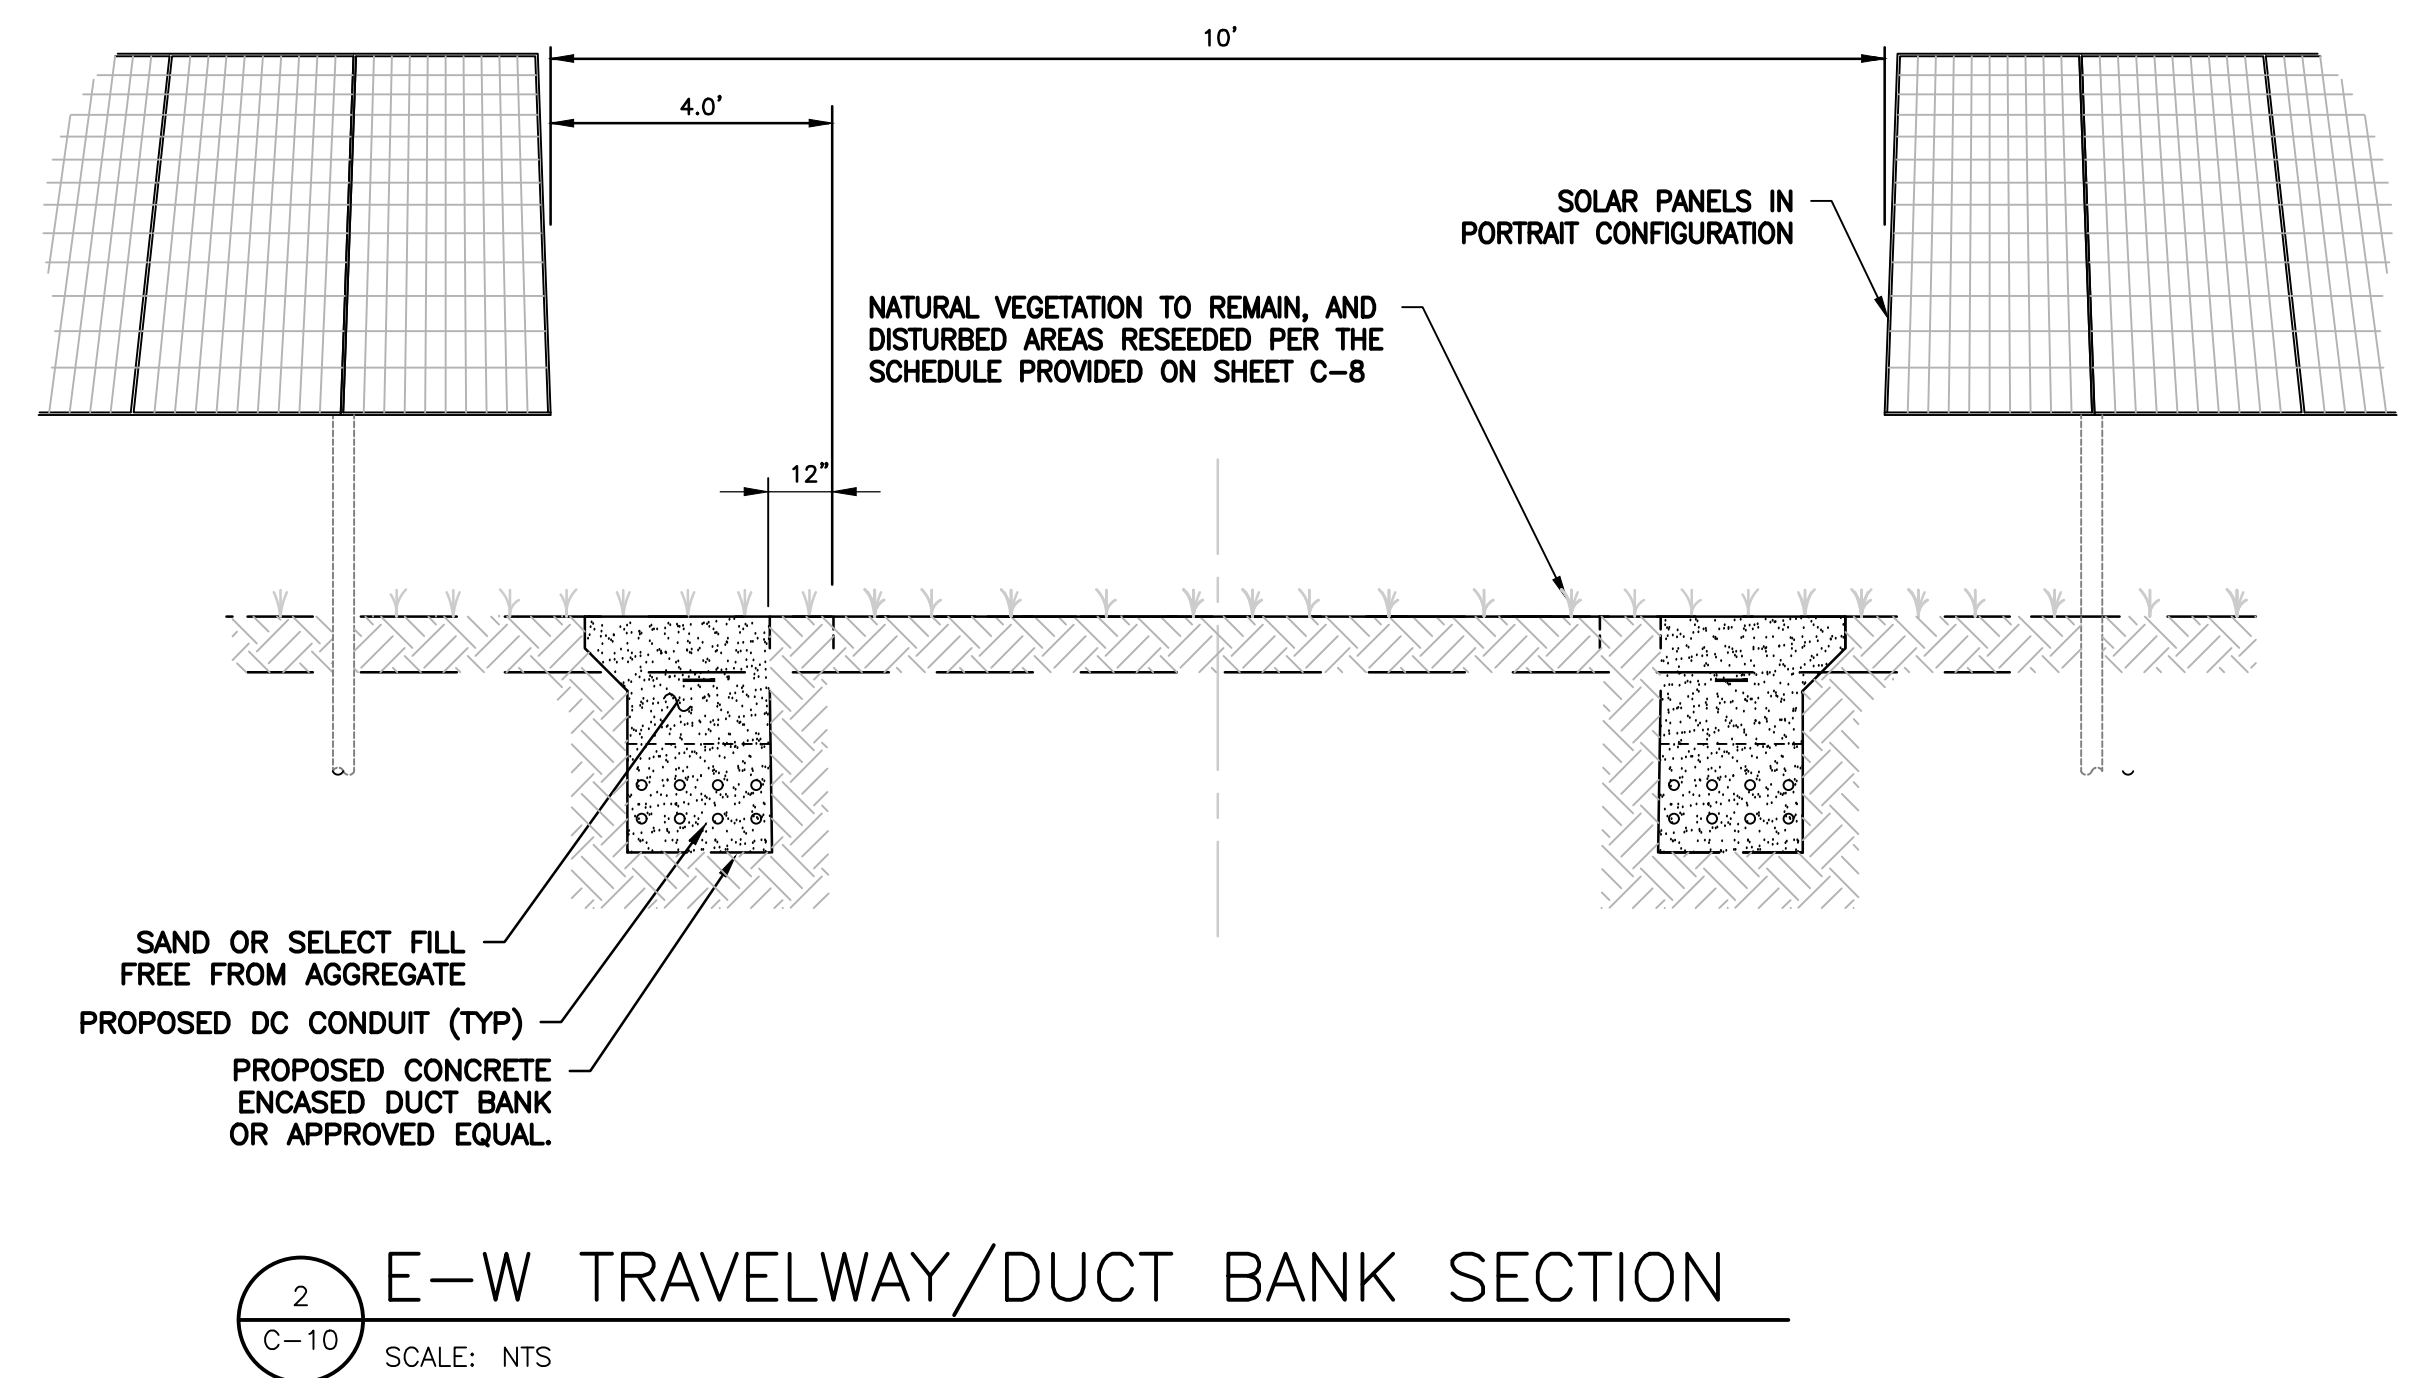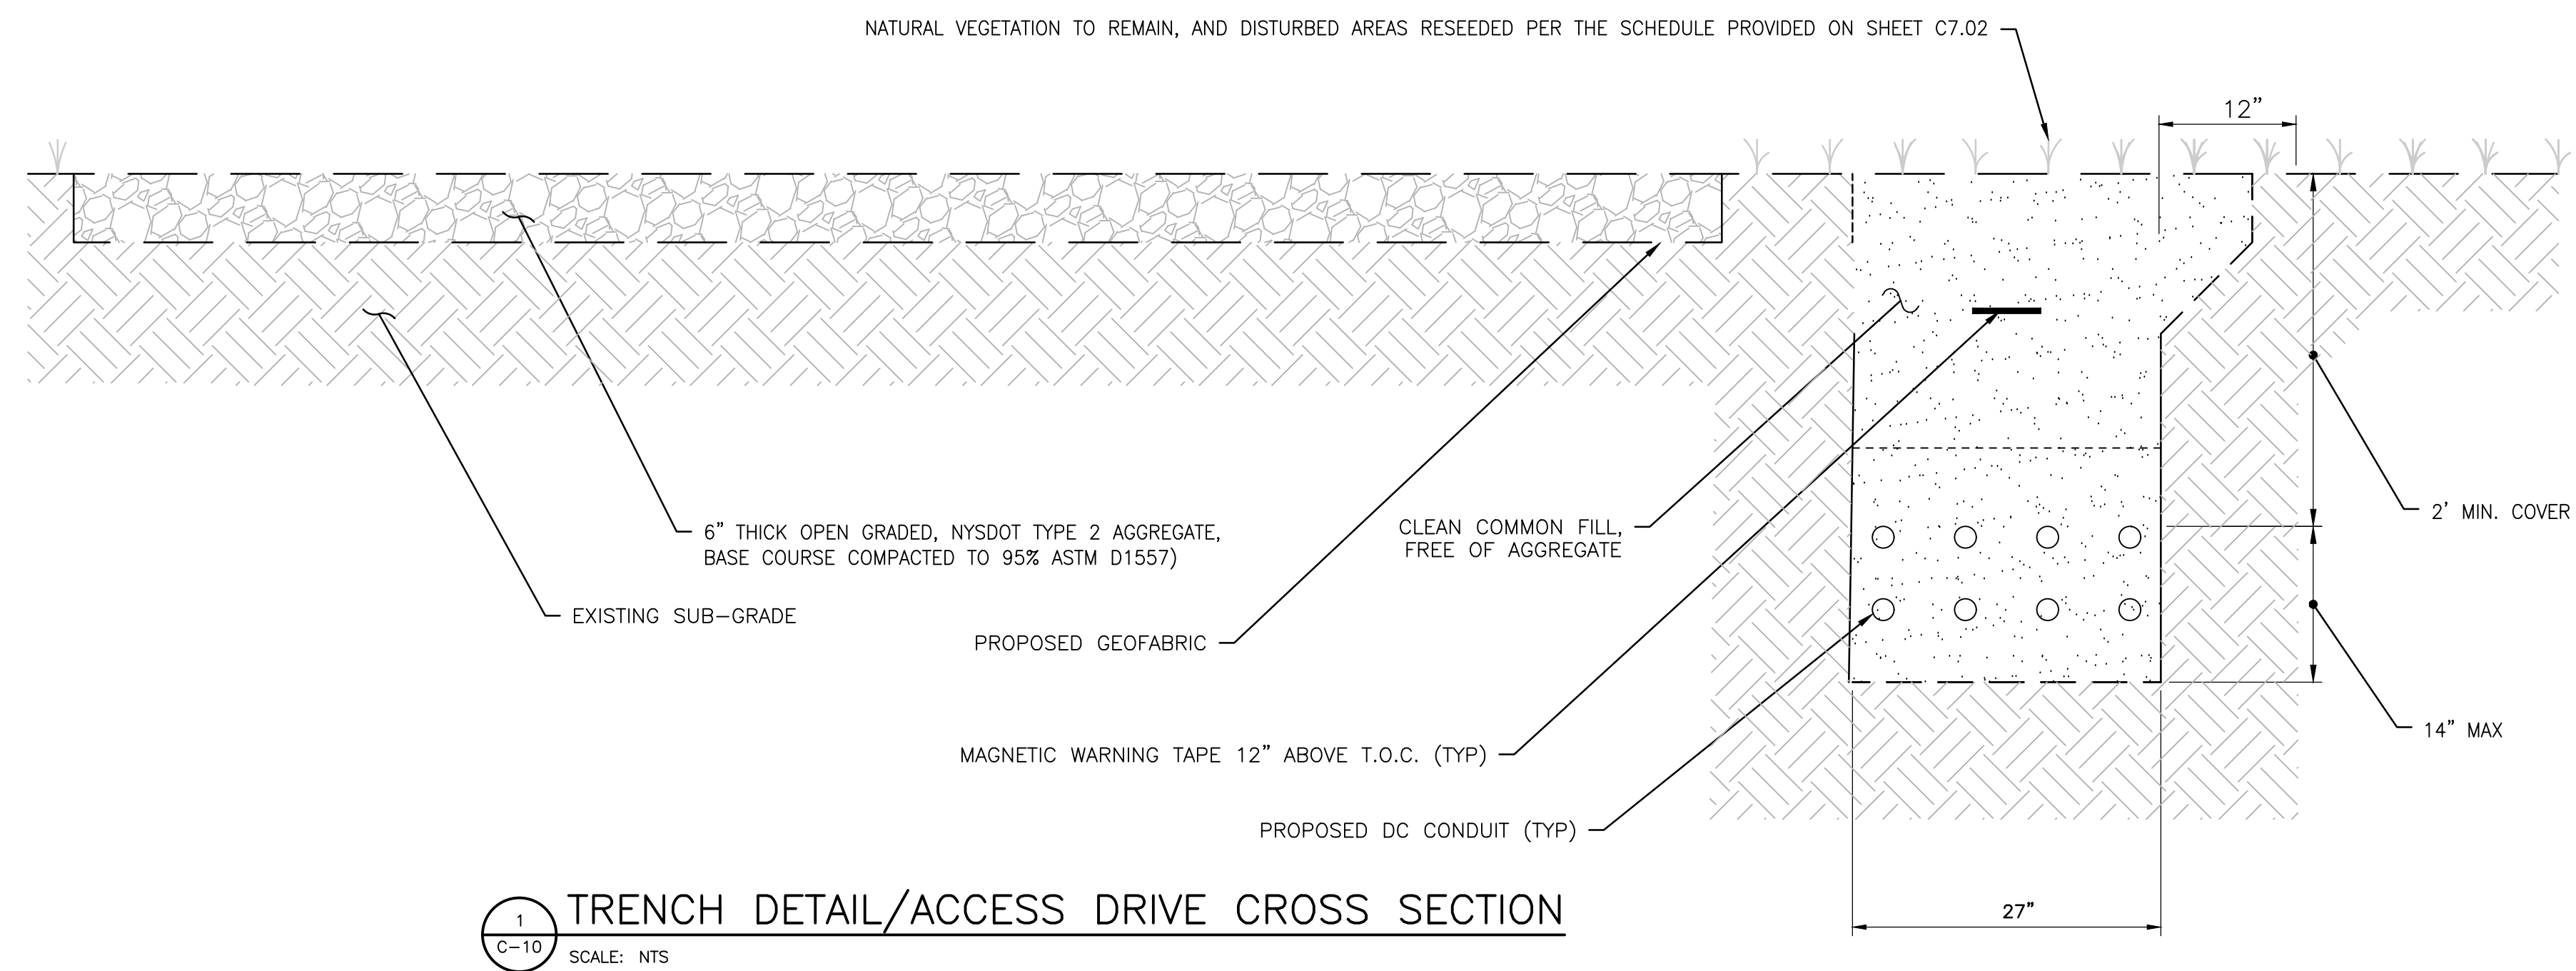

RACKING	ORIENTATION	TILT	AZIMUTH	INTRAROW SPACING	# MODULES
SINGLE-AXIS TRACKERS	PORTRAIT (VERTICAL)	60° MAX.	180°	8 FT	41,340

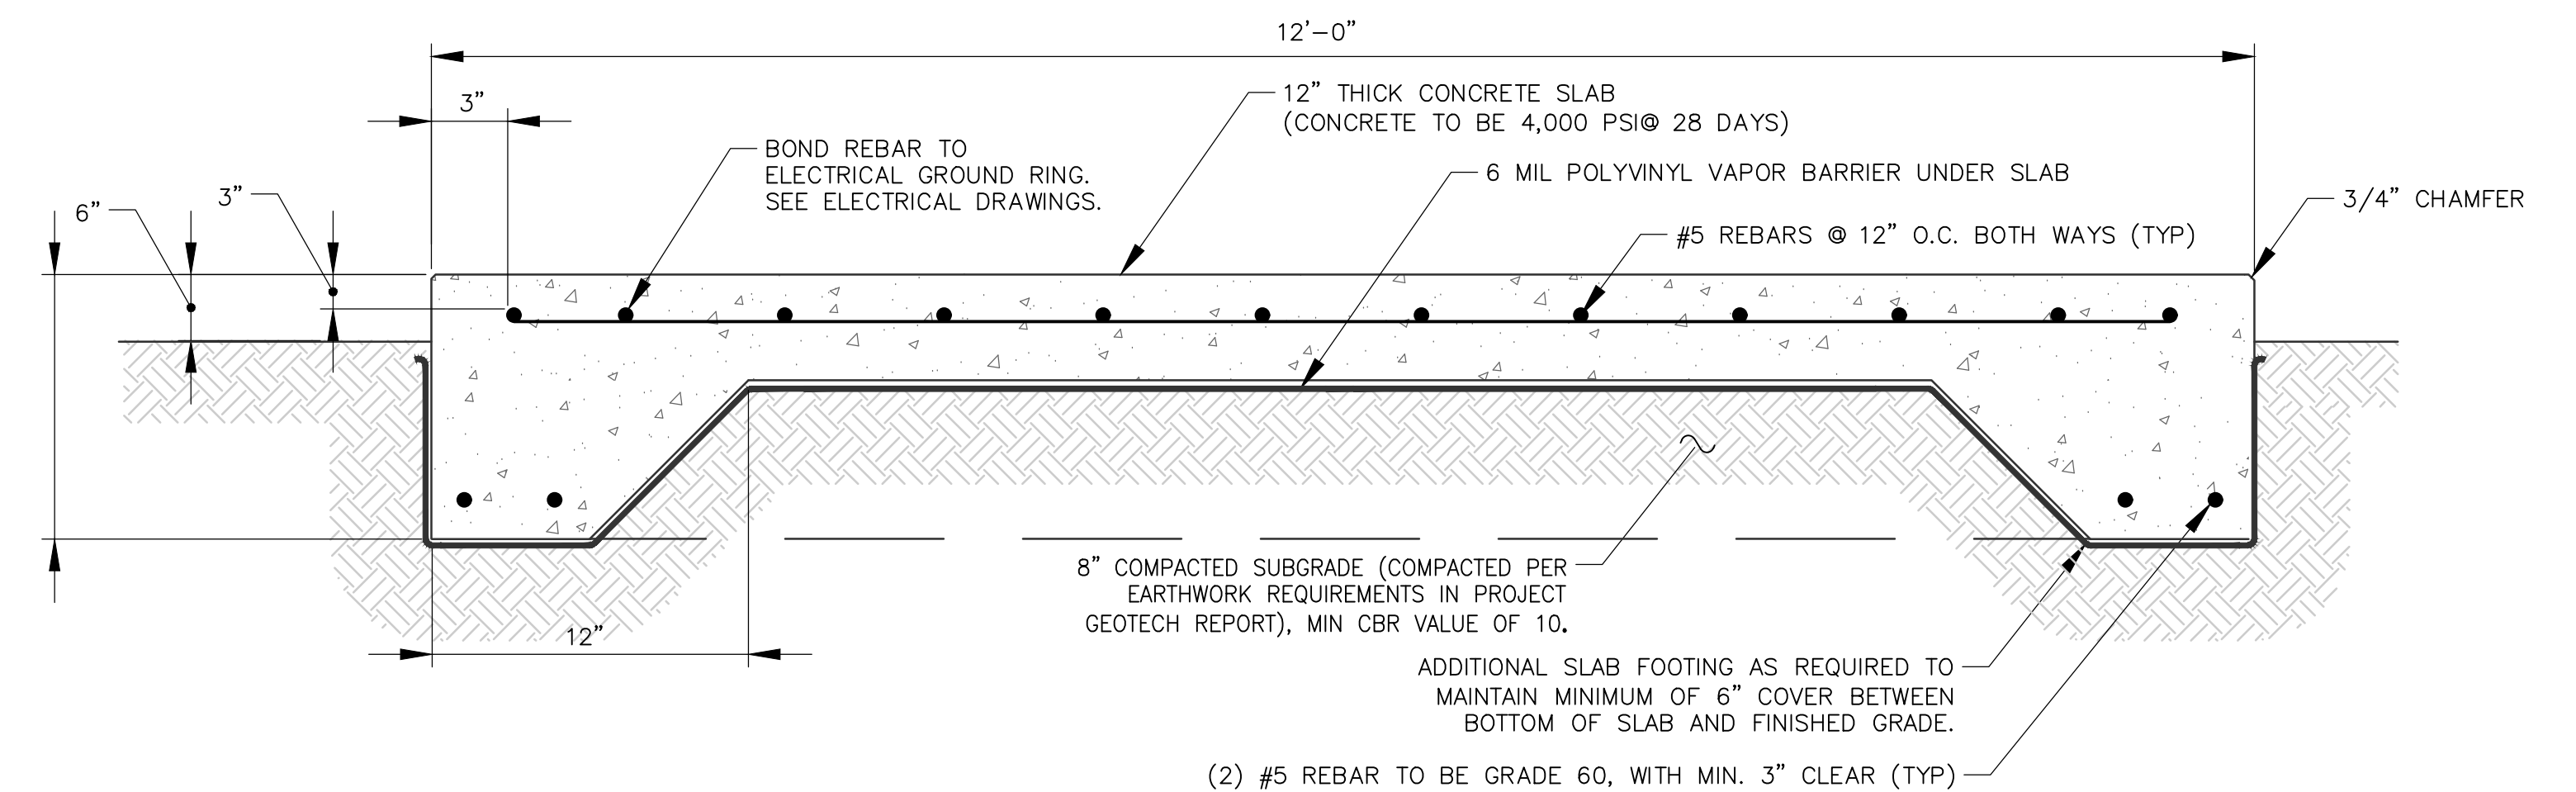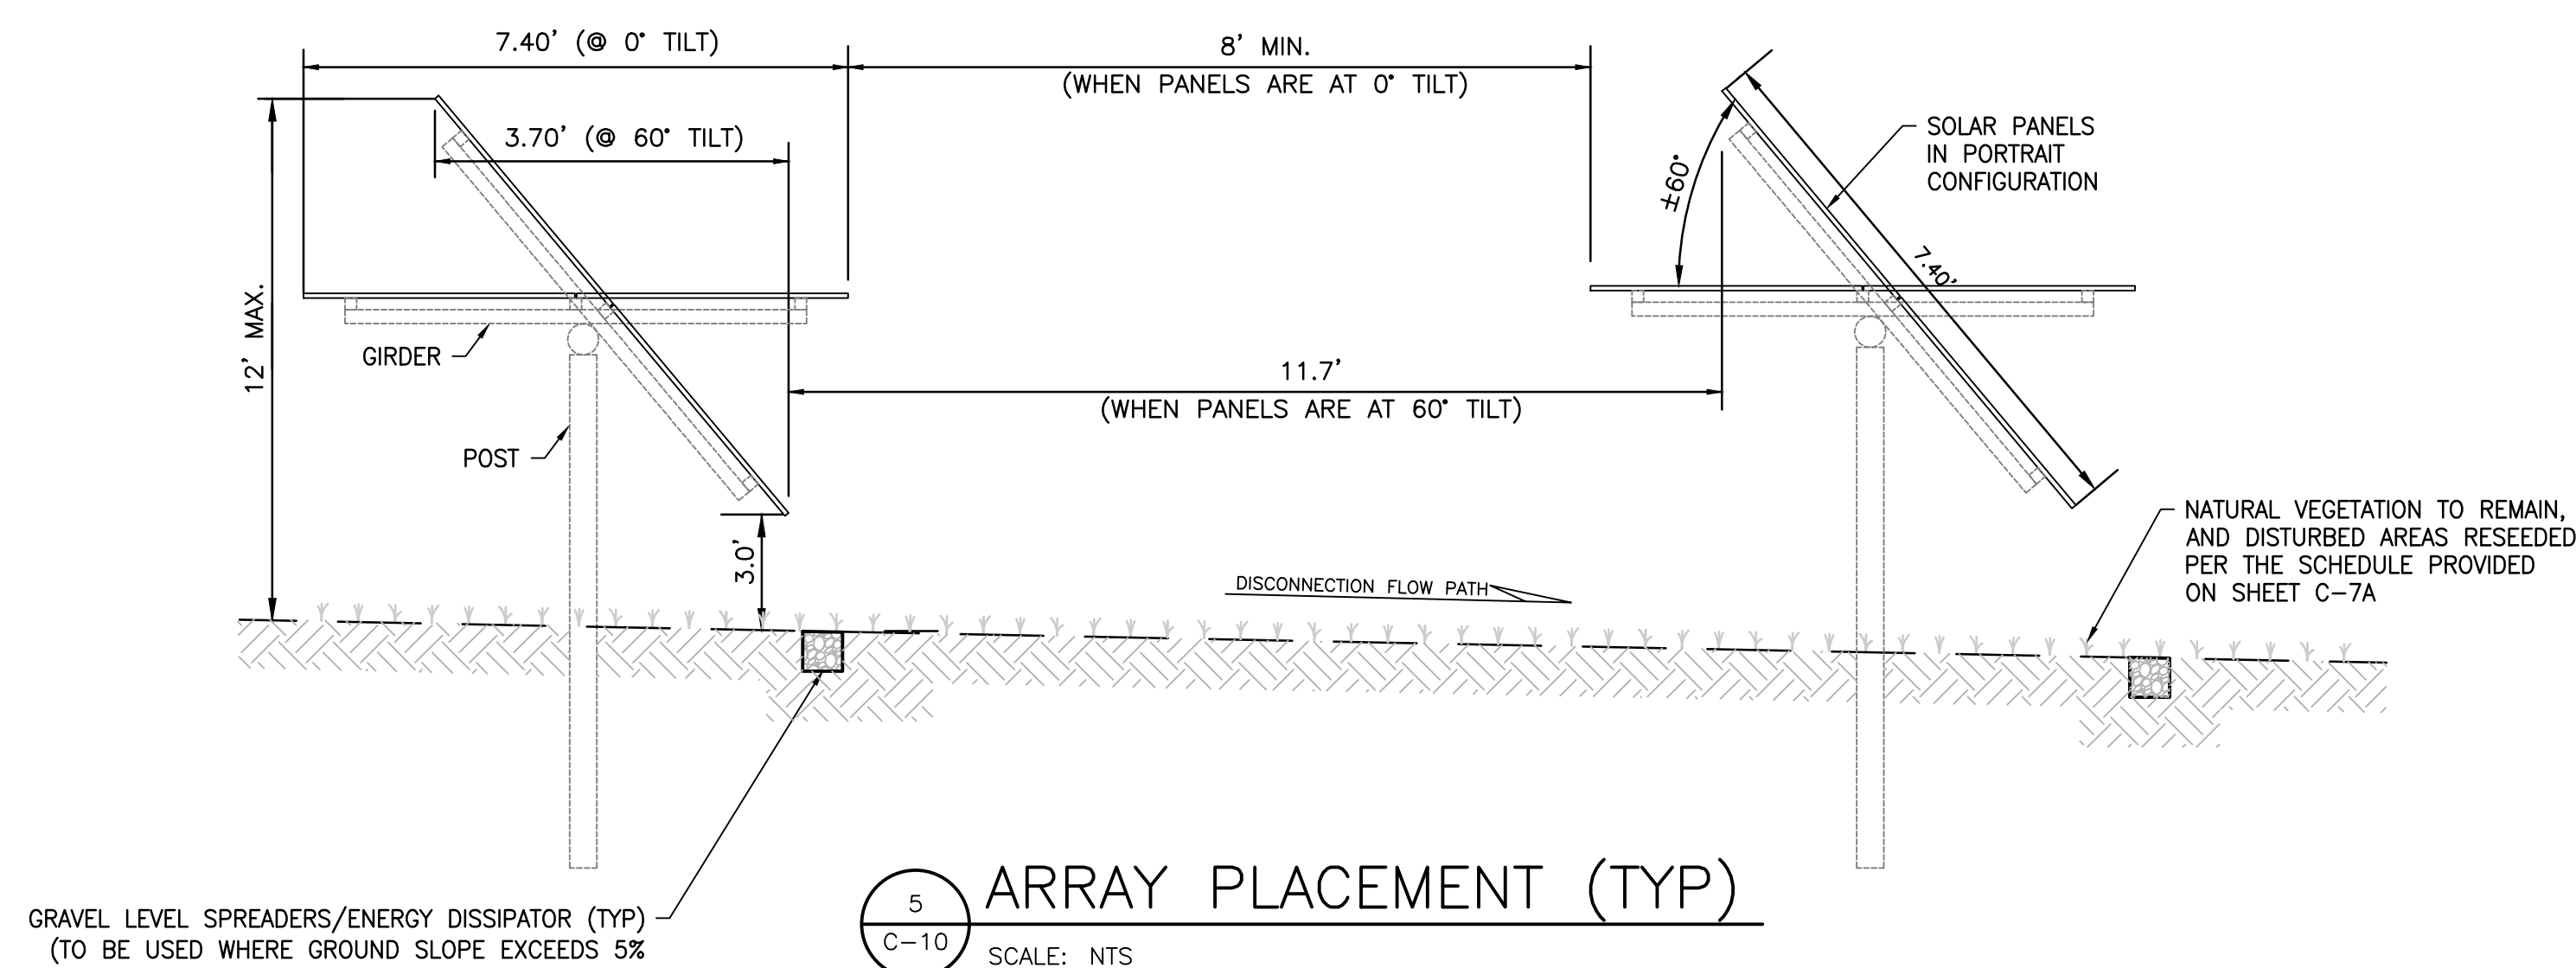[illegible]

Tectonic
PRACTICAL SOLUTIONS. EXCEPTIONAL SERVICE.
Tectonic Engineering Consultants, Geologists & Land Surveyors, D.P.C.
Phone: (845) 534-0959
Fax: (845) 829-6531
www.tectonicengineering.com
100 Pleasant Hill Road
P.O. Box 37
Cornwallville, NY 10953
1001 Cottage Ave.
Suite 200
London, FL 33511
Phone: (813) 374-8177



NORBUT SOLAR FARMS, LLC
1241 UNIVERSITY AVENUE
ROCHESTER, NY 14607
(585) 504-2215

36" x 24"
PROJECT #
12097.006

NSF KIRKWOOD
SOLAR PROJECT
TOWN OF KIRKWOOD
BROOME COUNTY, NY

NEUTRON ARRAY AND ENCHING DETAILS

WING #

C10

EXHIBIT E

VISUAL ASSESSMENT



**Computer Generated
Viewshed Map**

NSF Kirkwood Solar Project
149 Quilty Hill Road &
165 Foley Road
Kirkwood, NY 13795
W0#: 12097.005

Solar Farm Installation

LIDAR Data Source:

FEMA - Broome County
Publication: 2019

Legend


- Approximate Location of Project
- Tower Location (1 mile buffer)

Topography Only Viewshed

- Not Visible due to Topography
- Potentially Visible

Structure & Vegetative Viewshed

- Not Visible due to Structures or Vegetation
- Potentially Visible

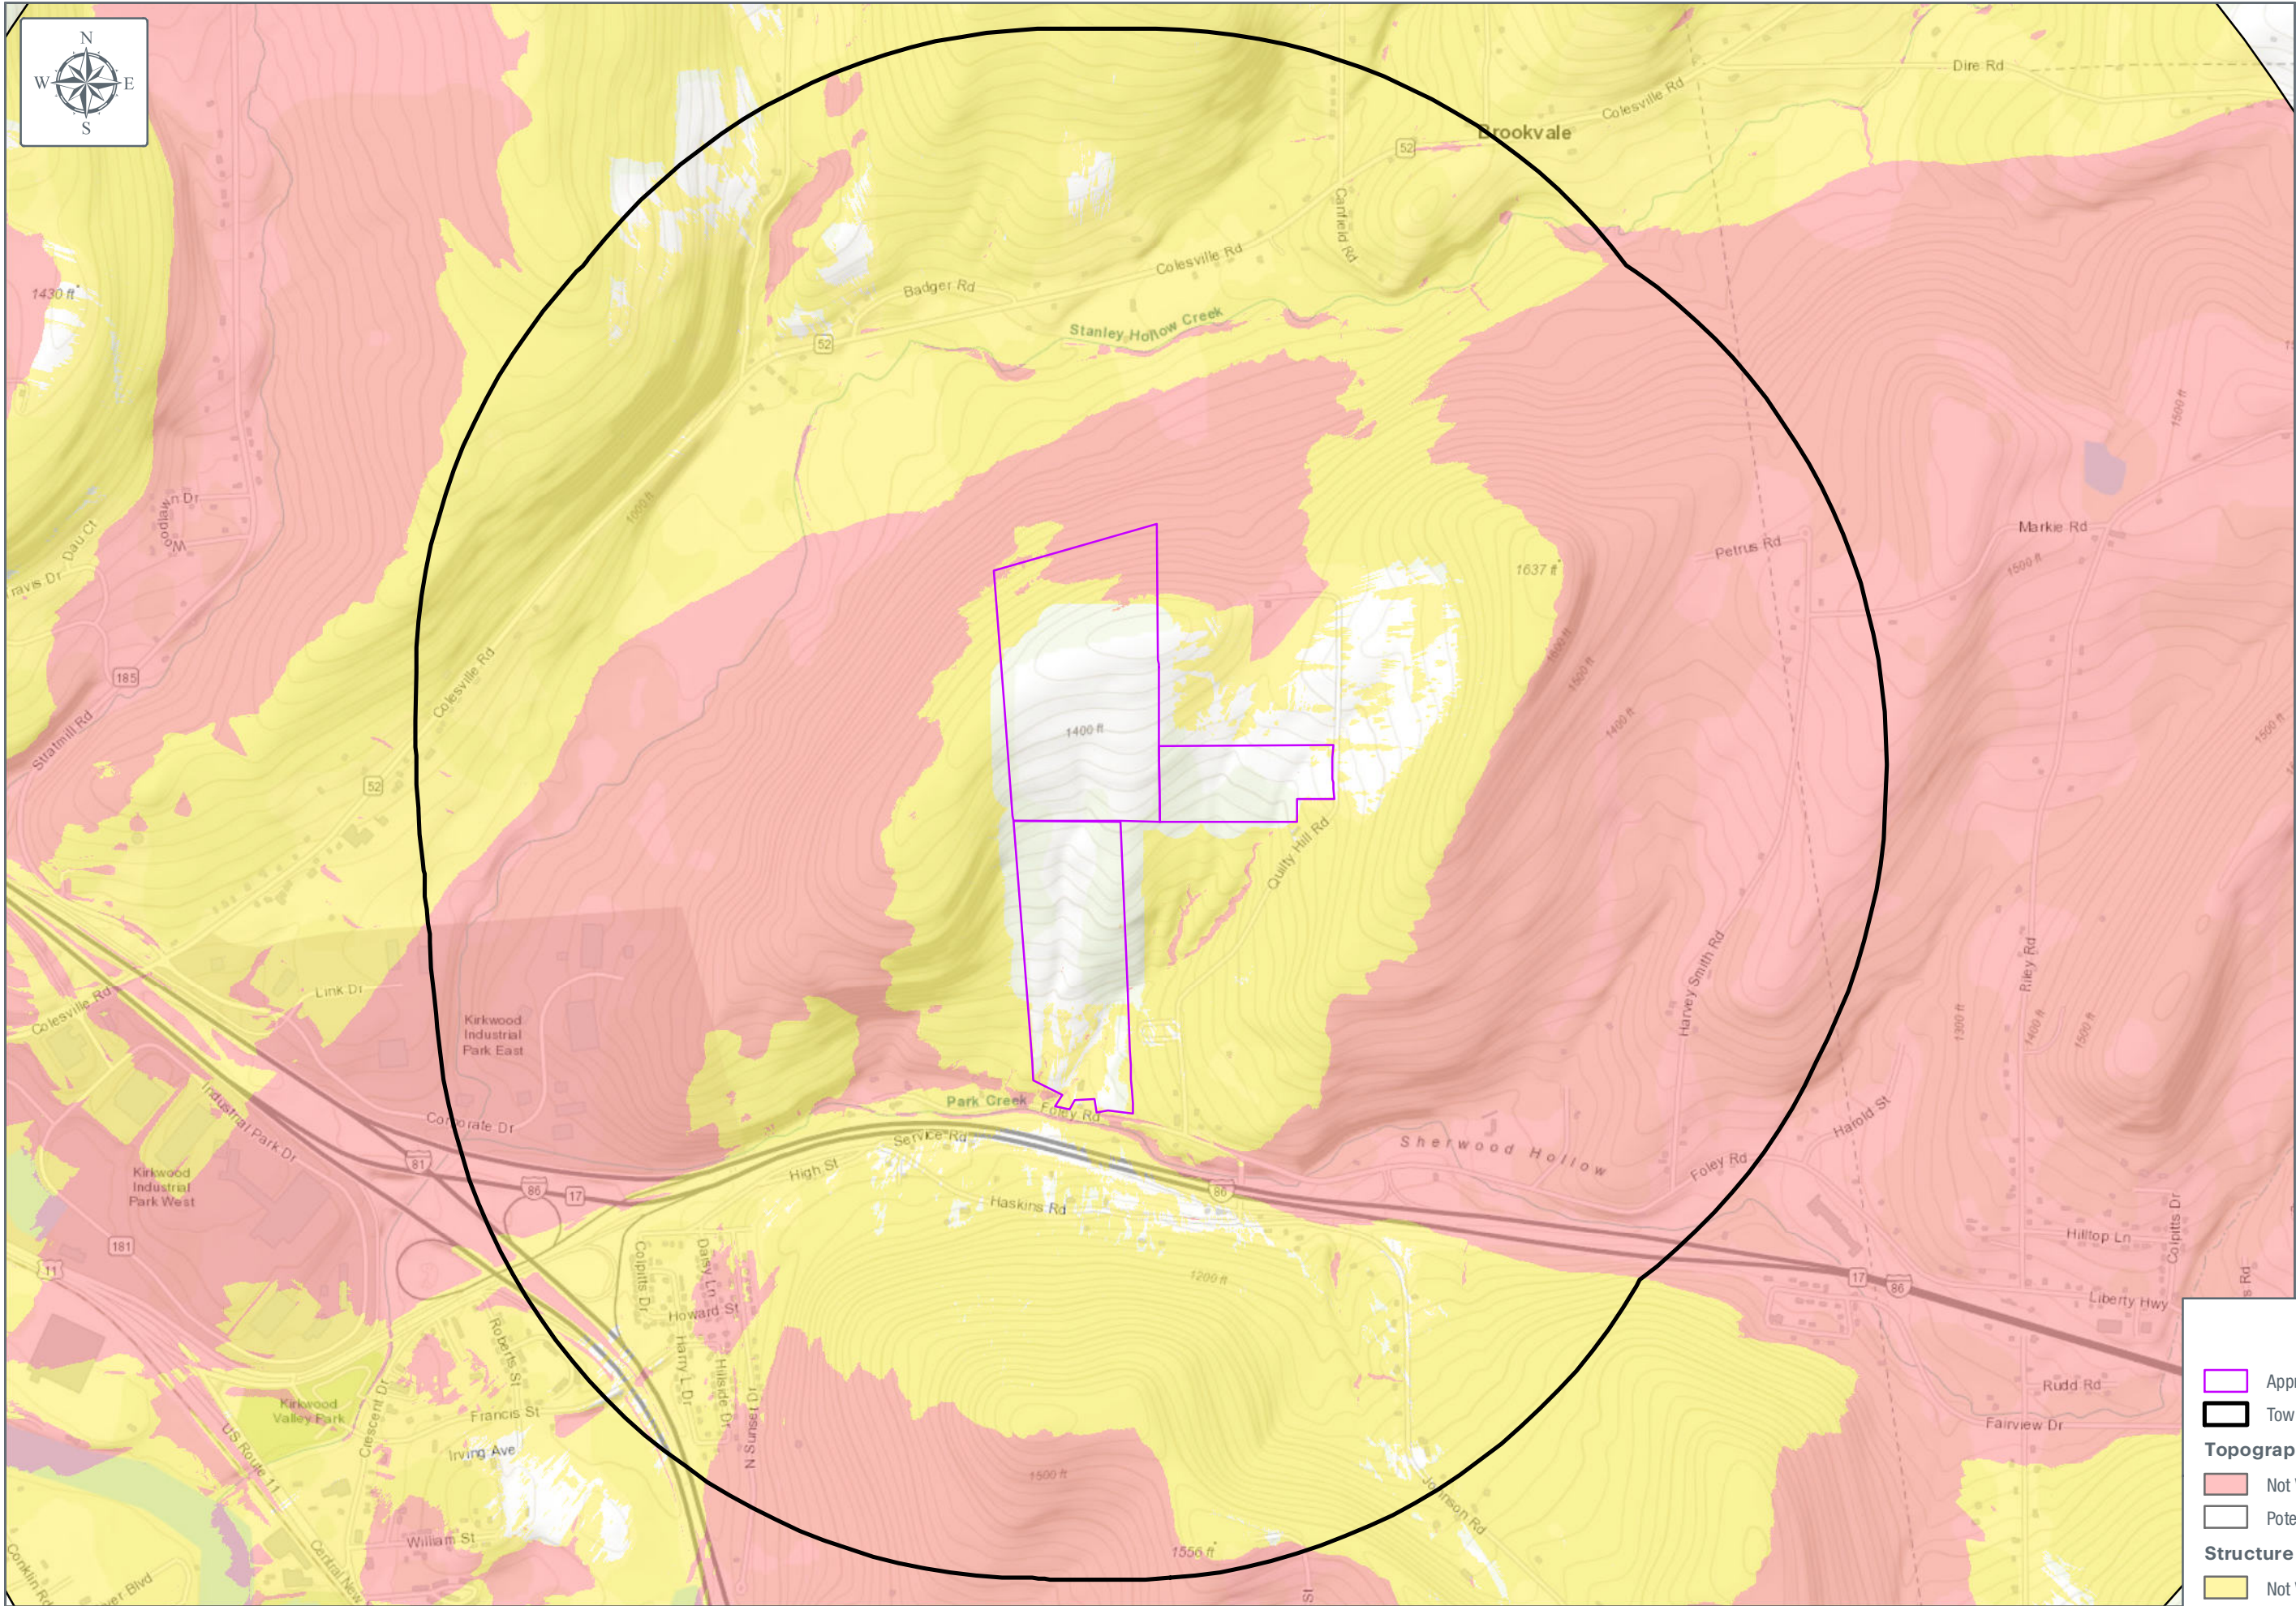



**Computer Generated
Viewshed Map**

NSF Kirkwood Solar Project
149 Quilty Hill Road &
165 Foley Road
Kirkwood, NY 13795
WO#: 12097.005

Solar Farm Installation

LIDAR Data Source:

FEMA - Broome County
Publication: 2019

Legend

- Approximate Location of Project
- Tower Location (1 mile buffer)

Topography Only Viewshed

- Not Visible due to Topography
- Potentially Visible

Structure & Vegetative Viewshed

- Not Visible due to Structures or Vegetation
- Potentially Visible